


Molenbeek
17b

Vergelijkingsvlak
10.00m TAW

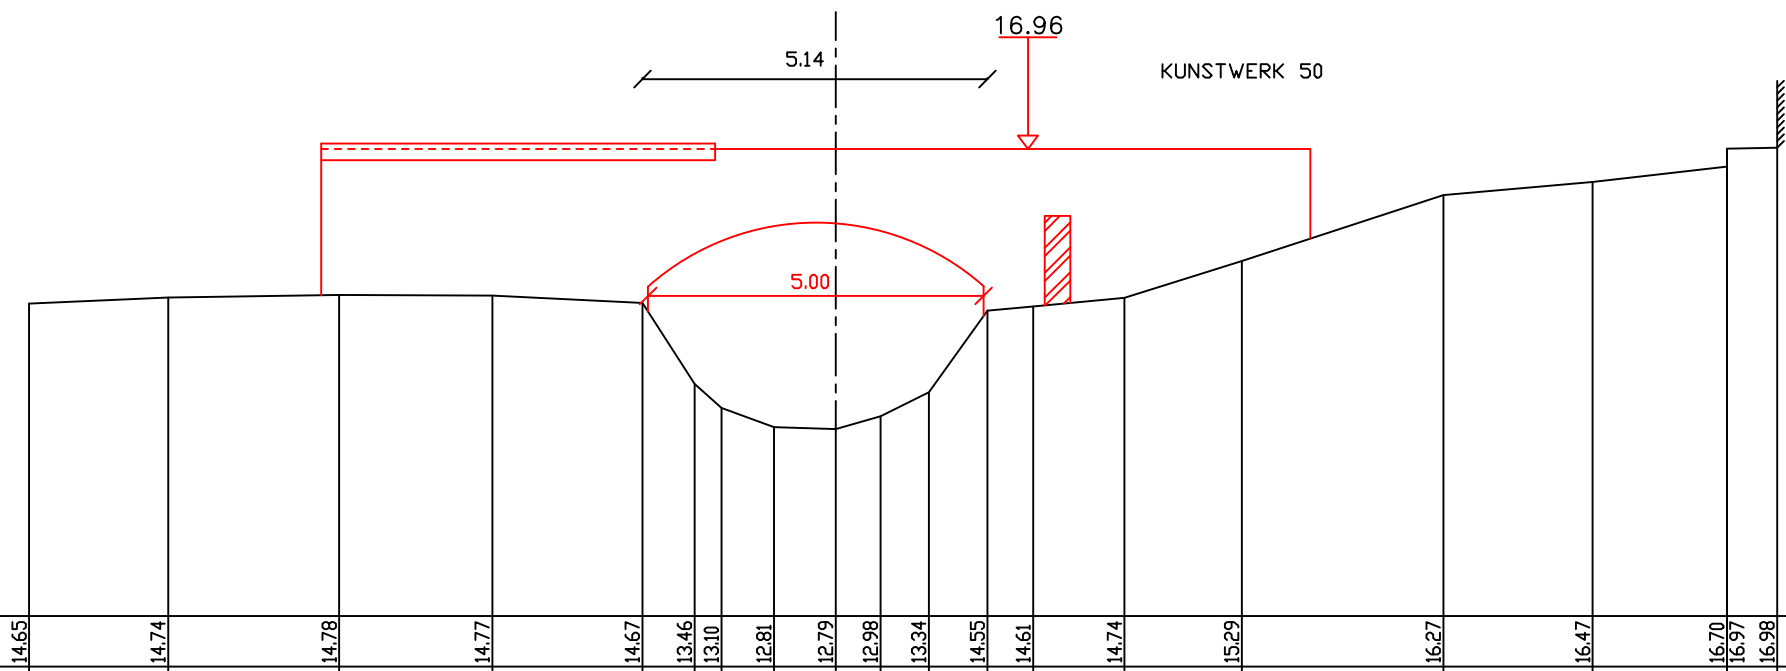

Bestaande hoogten	14.65	14.74	14.78	14.77	14.67	13.46	13.10	12.81	12.79	12.98	13.34	14.55	14.61	14.74	15.29	16.27	16.47	16.70	16.97	16.98
Afstanden		2.07	2.55	2.28	2.24	0.78	40	0.78	0.92	0.67	0.72	0.87	0.68	1.36	1.75	3.00	2.23	2.00	0.75	
Ontworpen hoogten																				
Afstanden																				