


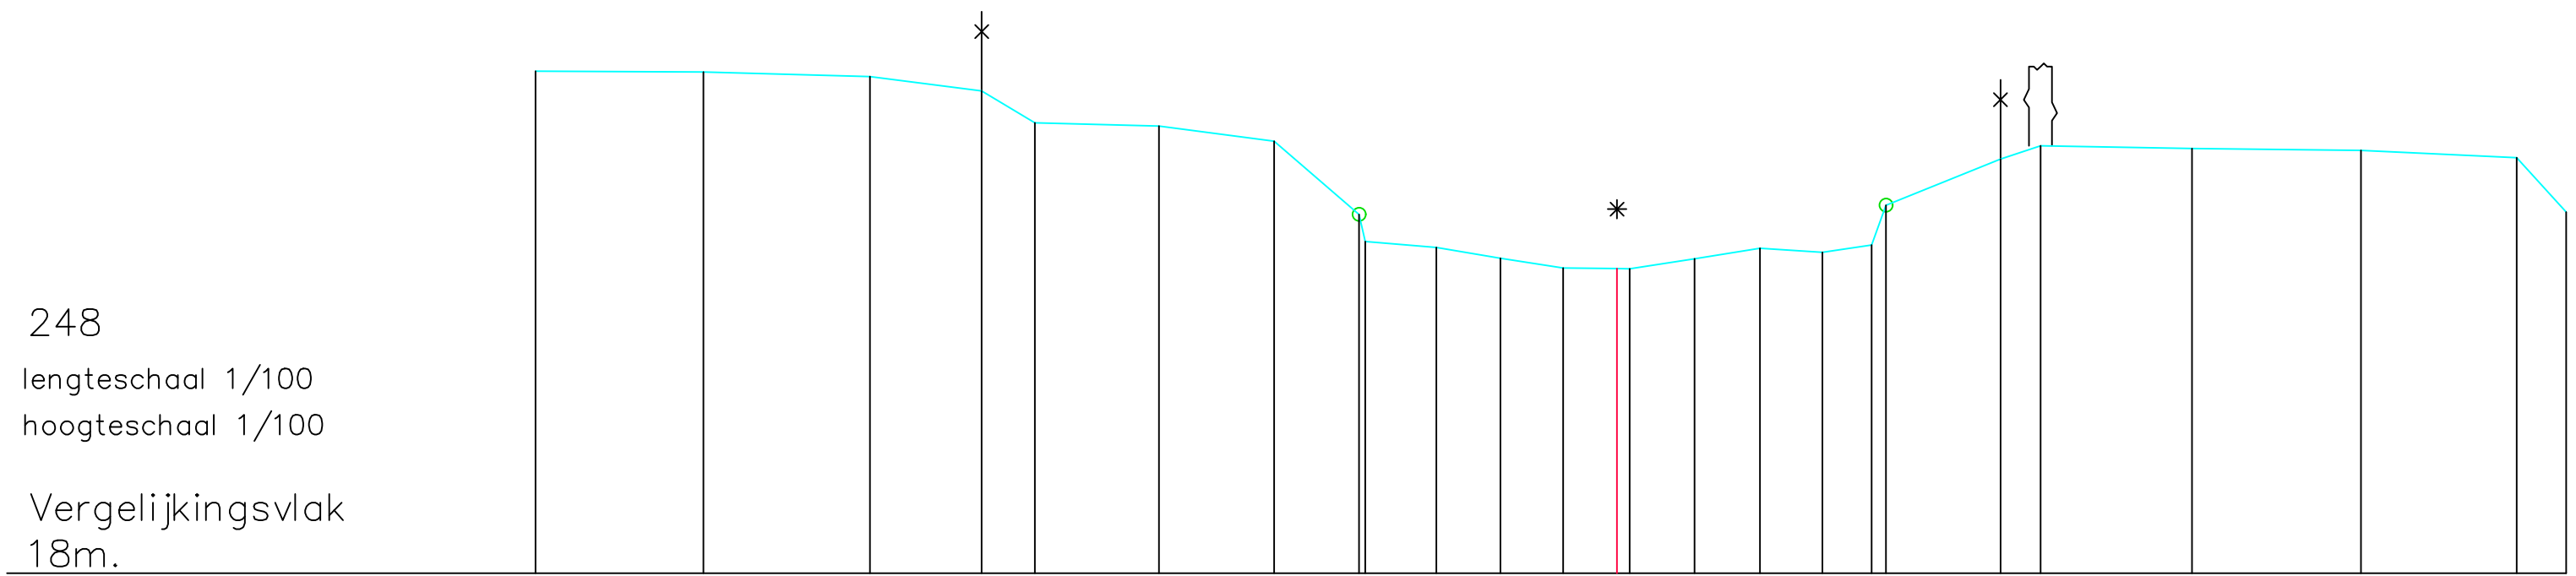

Terreinhoogte	25.6	25.59	25.52	25.3	24.82	24.77	24.54	23.63	22.93	22.77	22.62	22.61	22.61	22.76	22.92	22.86	22.97	24.27	24.47	24.43	24.4	24.29	23.47
Cumulafstand	0	2.54	5.06	6.75	7.56	9.44	11.18	12.46	13.64	14.61	15.56	16.37	16.56	17.55	18.53	19.48	20.23	22.18	22.78	25.08	27.63	29.99	30.74
Tussenafstand		2.54	2.52	1.69	0.8	1.88	1.75	1.28	1.1	0.97	0.95	0.82	0.19	0.98	0.99	0.95	0.76	1.73	0.6	2.29	2.56	2.36	0.75
Slibpeil									22.93	22.77	22.62	22.61	22.61	22.76	22.92	22.86	22.97						