


2bis 2 P.K. 0.04813

SCHALEN
H 1: 100.00
L 1: 100.00
R.V. 2.00

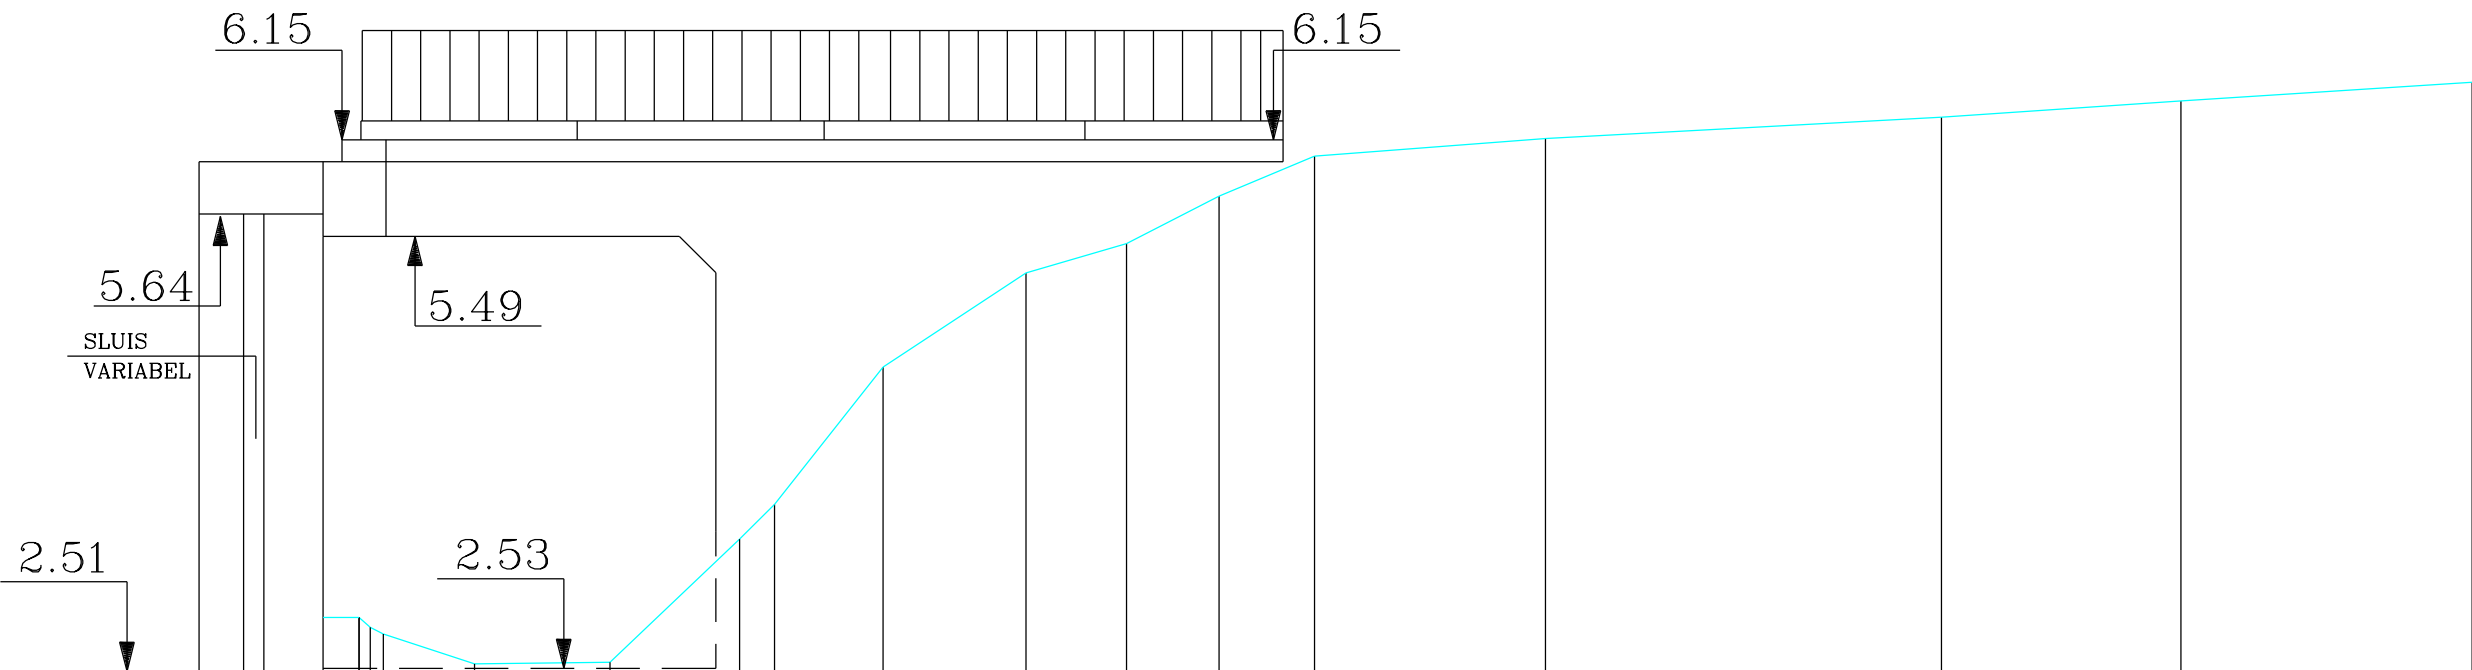

MATEN TERREIN	2.88	2.77	2.56	2.57	3.42	3.65	4.60	5.24	5.44	5.77	6.04	6.16	6.31	6.42	6.54
TUSSENAFST. TERREIN		0.62	0.93	0.89	0.24	0.74	0.98	0.69	0.63	0.65	1.58	2.71	1.64	1.99	
GEKUM. AFST. TERREIN	-1.26	-1.09	-0.47	0.46	1.35	1.59	2.33	3.31	4.00	4.63	5.29	6.87	9.58	11.22	13.21

2bis

