


40 P.K. 1.25428

SCHALEN

H 1: 100.00
 L 1: 100.00
 R.V. 20.00

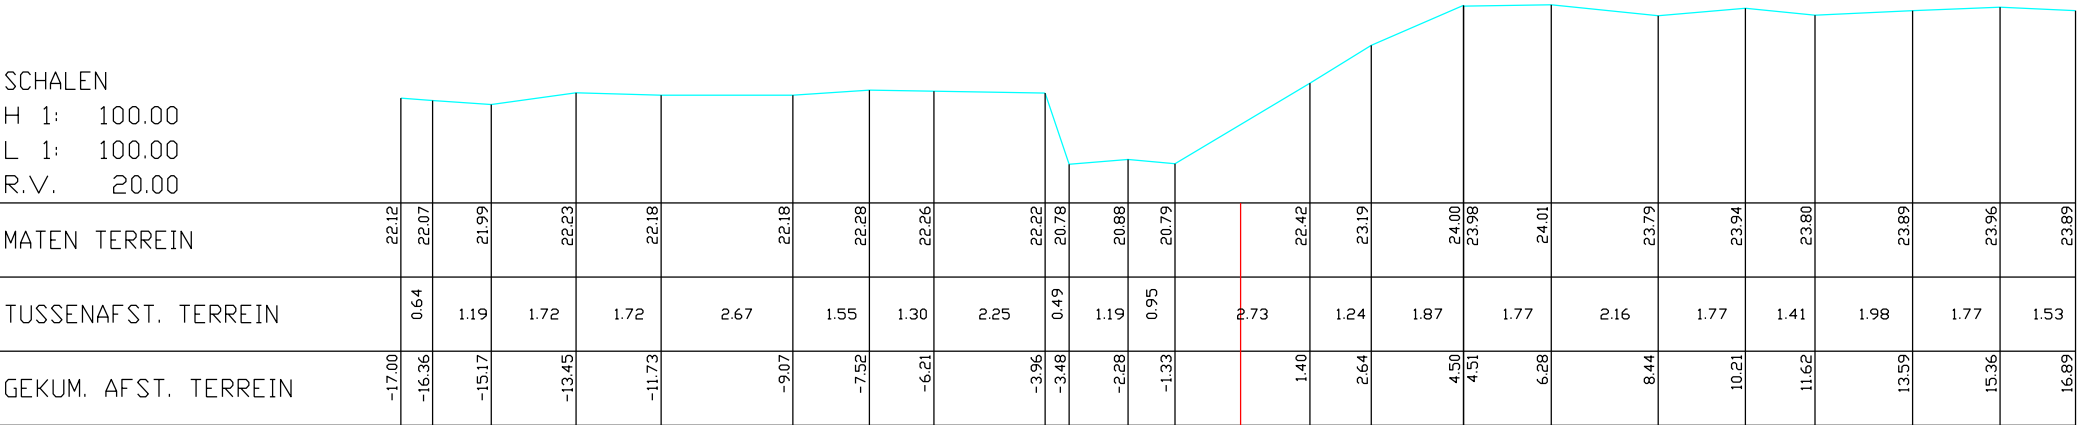

MATEN TERREIN

TUSSENAFST. TERREIN

GEKUM. AFST. TERREIN