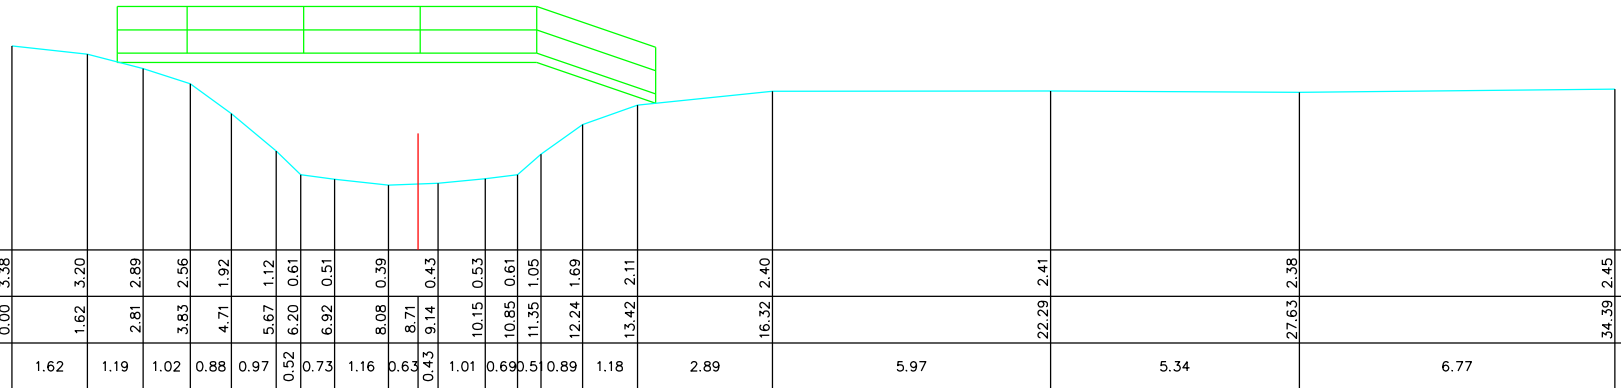


$$3111/101$$

DWARSPROFIEL 125

Hsch	1/100	
Lsch	1/100	
Vvlak	-1.00	T.A.W.

[illegible]