

O419 Meerschootbeek
Maldegem
PROV.NR.:4.19 VHAG:903



DP027

DWARSPROFIELPLAN

26/04/07

Besteknr. 36/06_TO-36

LEGENDE

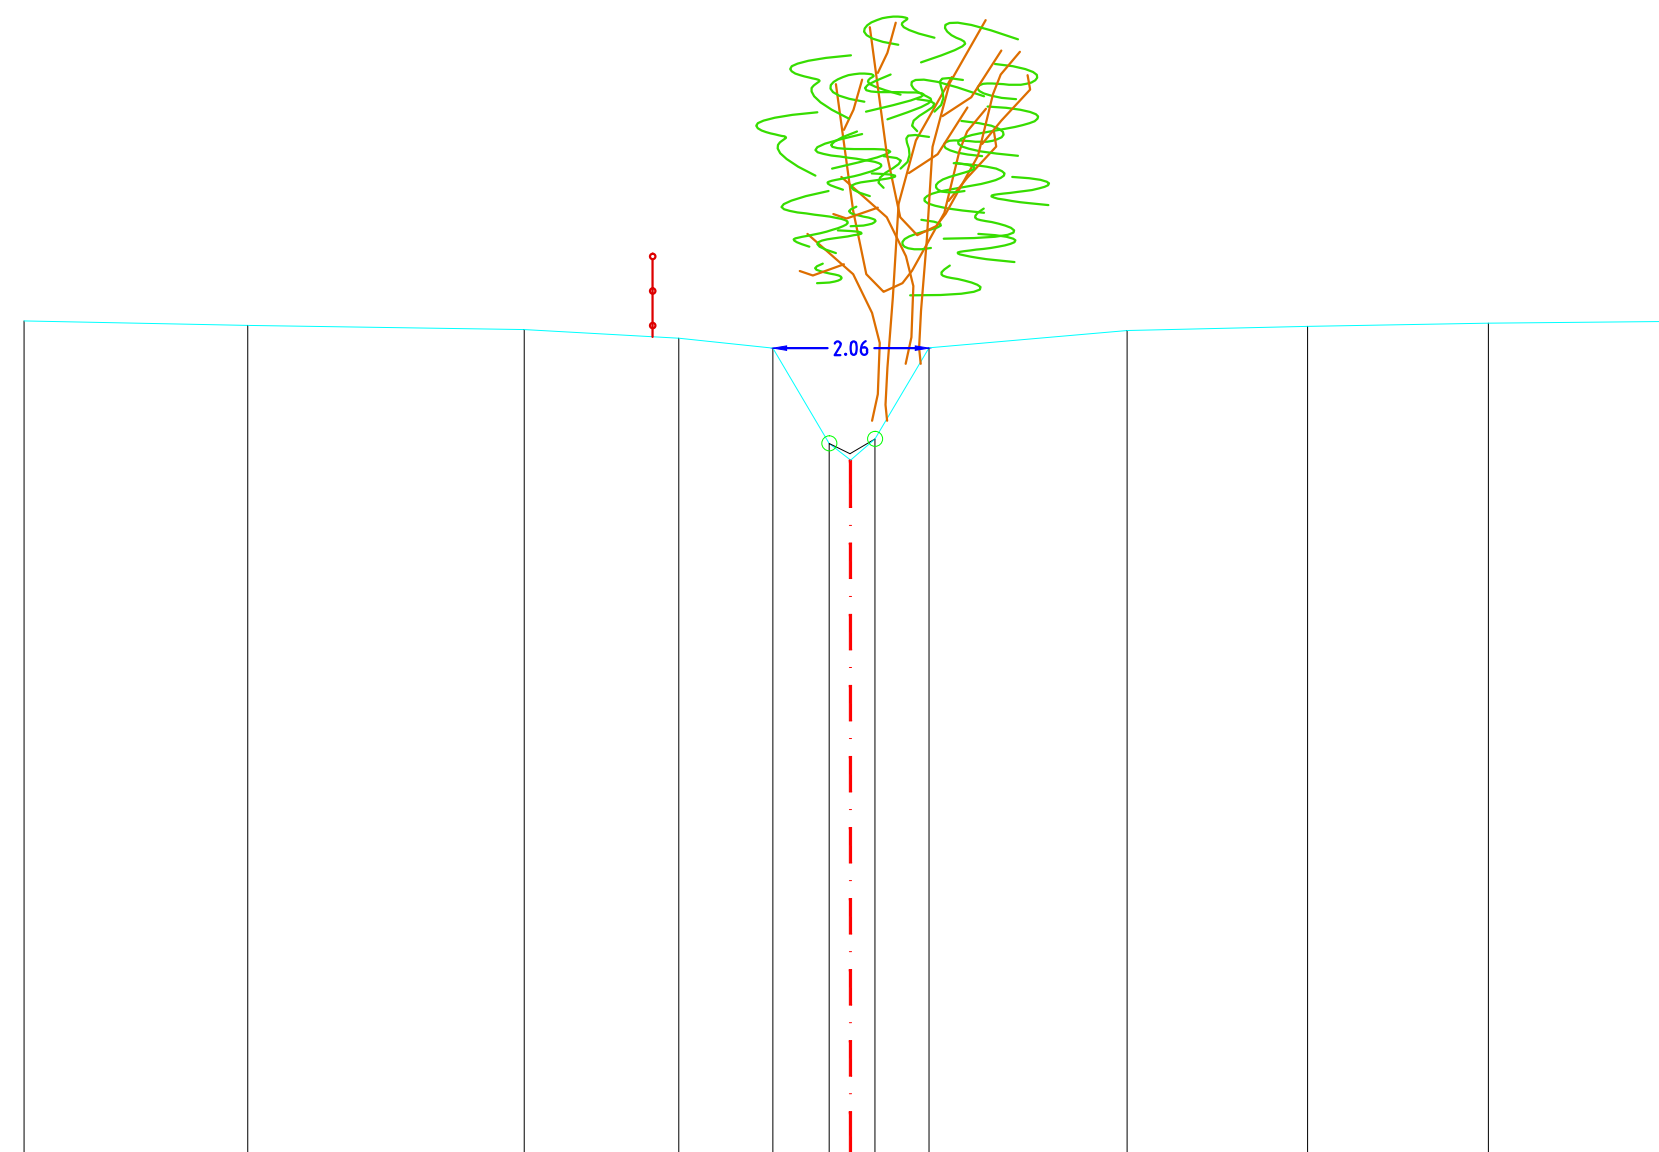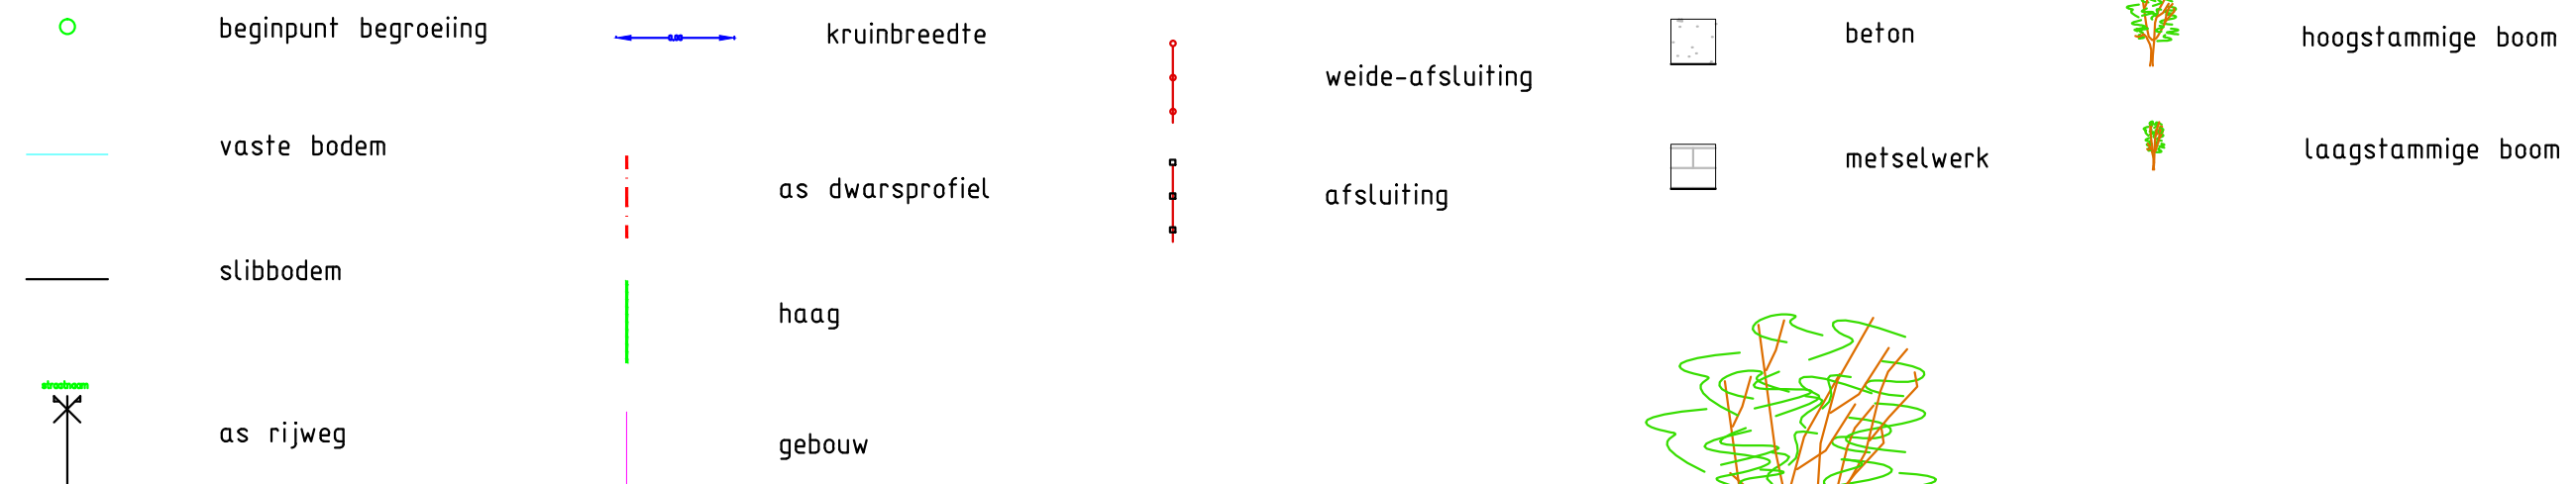

Vergelijkingsvlak
0.00 m T.A.W.
P27

Peil maaiveld
Tussenafstand
Gecumuleerde afstand
Peil slibbodern
Tussenafstand
Gecumuleerde afstand

	10.93	11.09
	2.96	
	7.97	11.03
	3.65	
	4.32	10.98
	2.05	
	2.27	10.86
	1.24	
	1.03	10.73
	0.75	
	0.27	9.47
	0.33	9.33
	0.33	9.25
	0.33	9.53
	0.72	
	1.04	10.73
	2.62	
	3.66	10.96
	2.39	
	6.05	11.02
	2.39	
	8.44	11.06
	2.69	
	11.13	11.06