

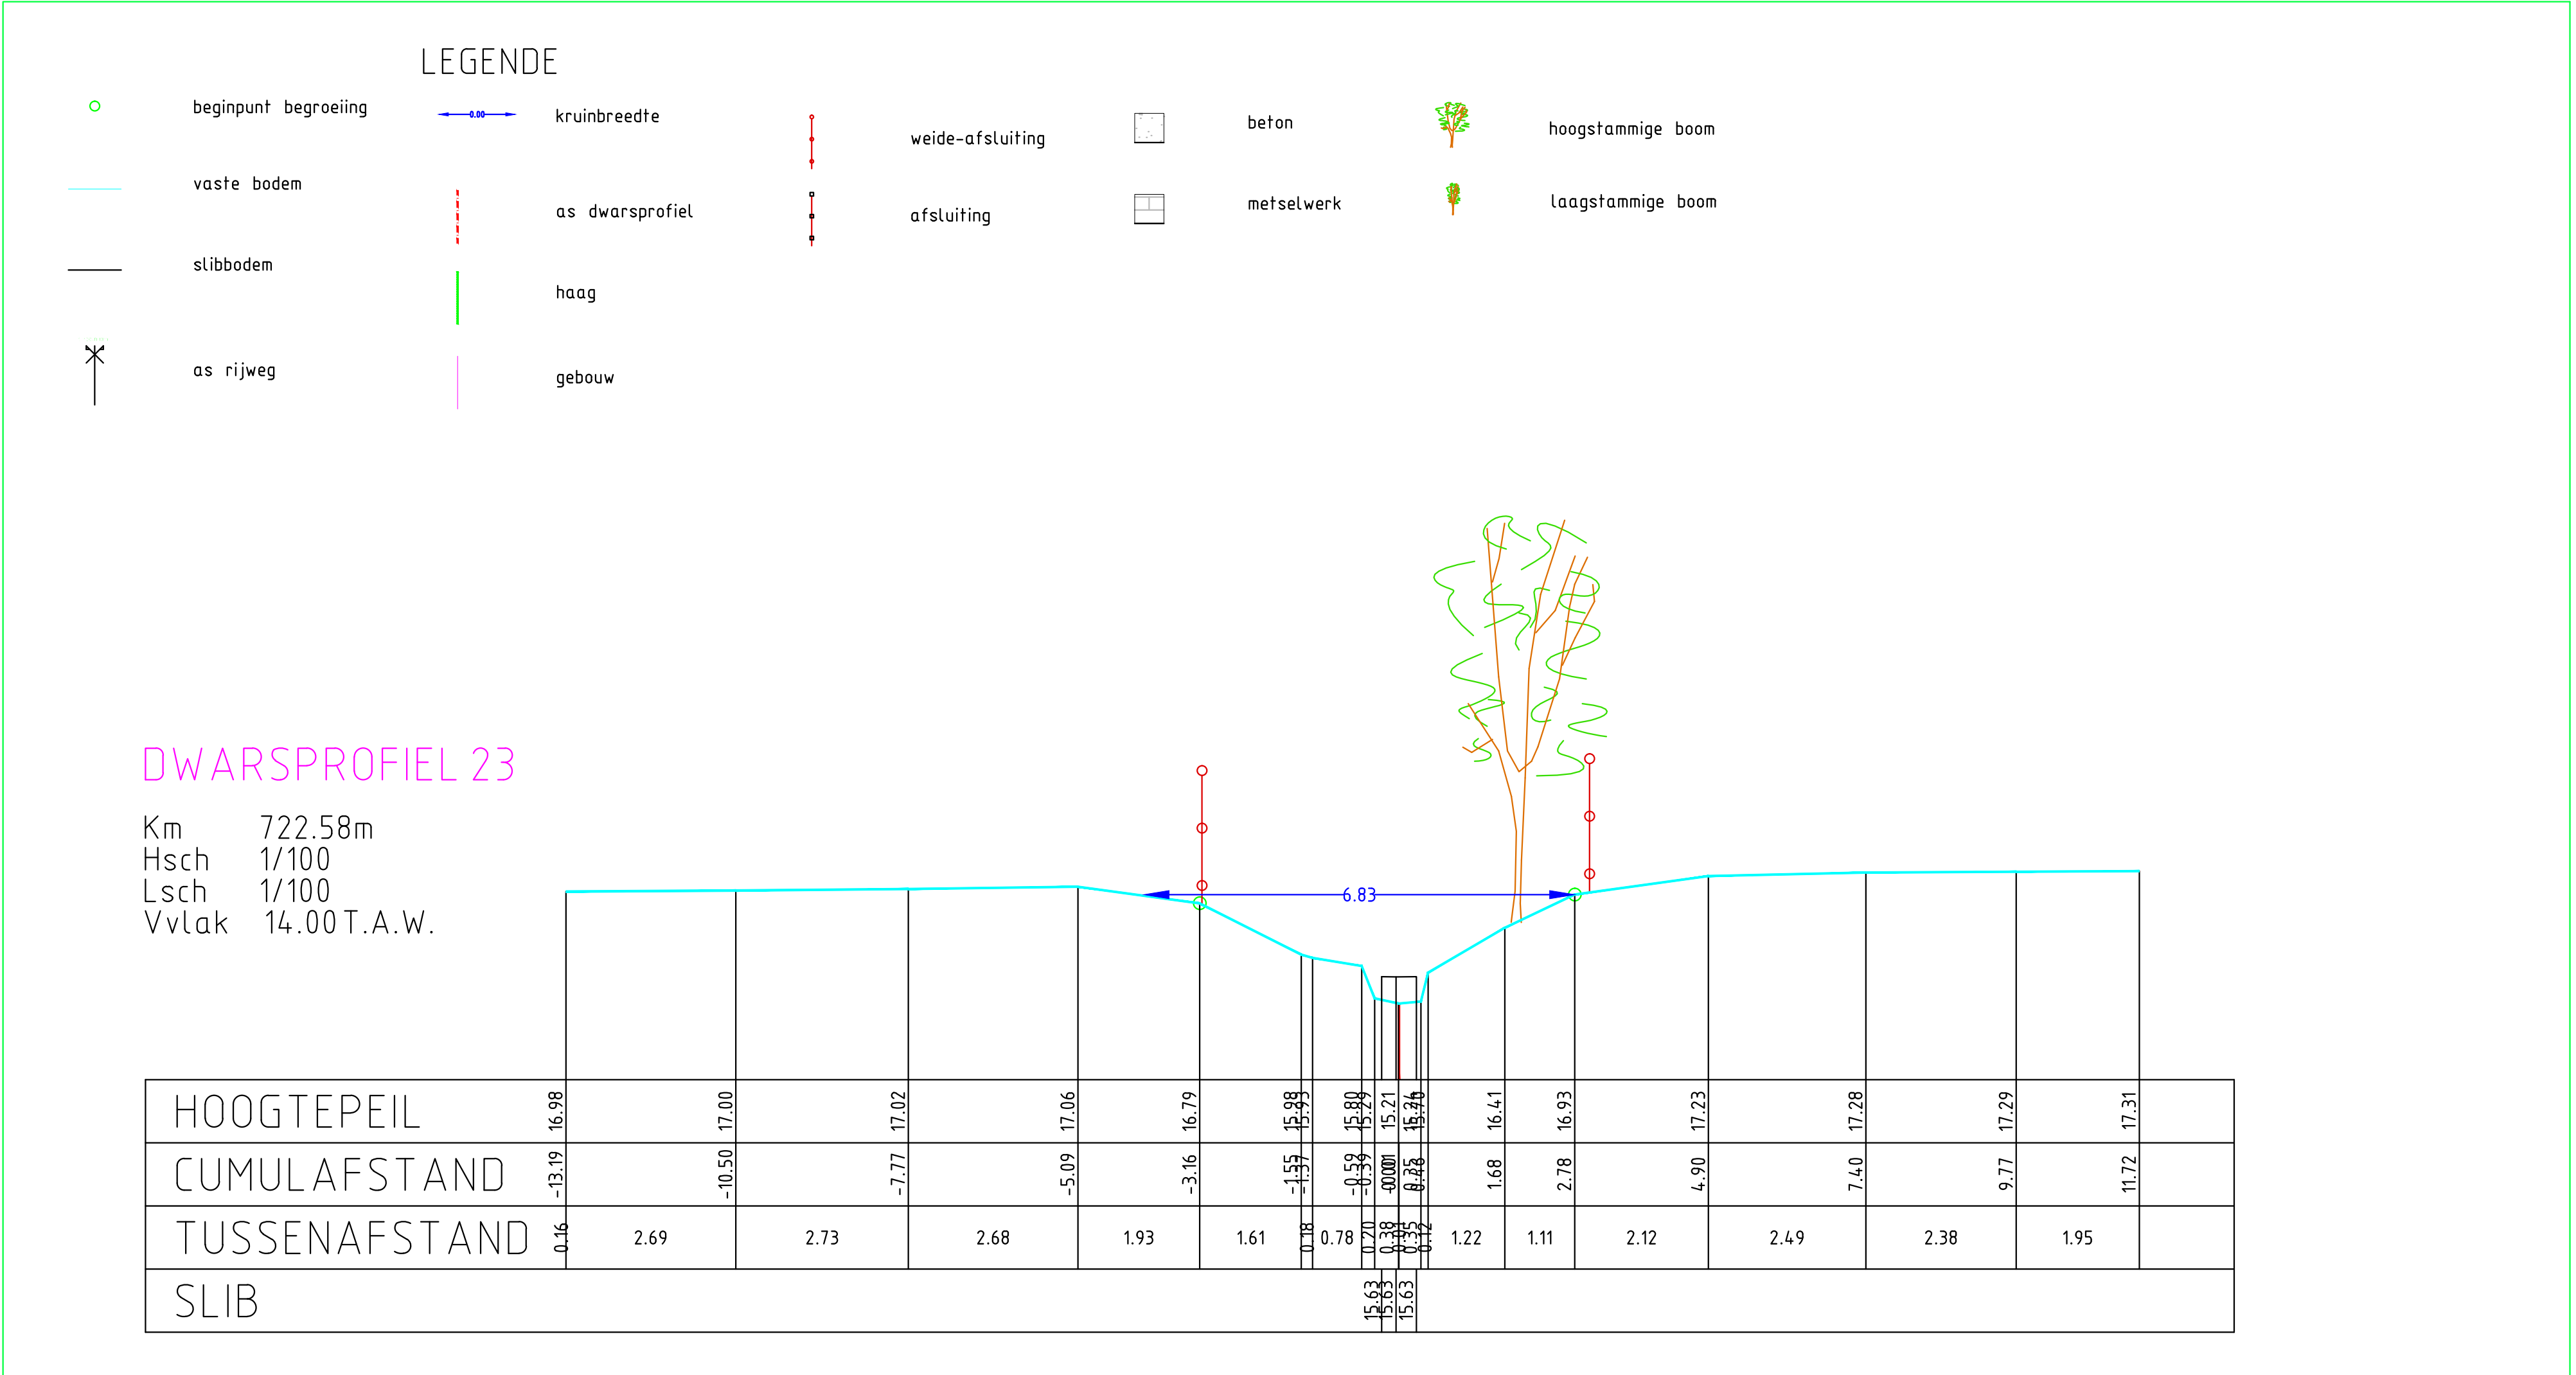
O426

Maldegem

PROV.NR.:4.26 VHAG:658

DP023

DWARSPROFIELPLAN

hoogstammige boomlaagstammige boom

DWARSPROFIEL 23

Km722.58m

Hsch1/100

Lsch1/100

Vvlak14.00 T.A.W.

HOOGTEPEIL	16.98	17.00	17.02	17.06	16.79	15.98	15.80	15.21	16.41	16.93	17.23	17.28	17.29	17.31
CUMULAFSTAND	-13.19	-10.50	-7.77	-5.09	-3.16	-1.55	-0.59	-0.001	1.68	2.78	4.90	7.40	9.77	11.72
TUSSENAFSTAND	0.16	2.69	2.73	2.68	1.93	1.61	0.78	0.20	1.22	1.11	2.12	2.49	2.38	1.95
SLIB							15.63	15.63						