

O5004 KLEINE BEEK

(VHAG: 6458)

LEBBEKE

Dwarsprofiel_10


DWARSPROFIELPLAN

Aangeduide kruinbreedtes zijn indicatief.

Opgemeten in: 2004

Opgemeten volgens bestek: WAT/L 2003 S 0001 X

LEGENDE

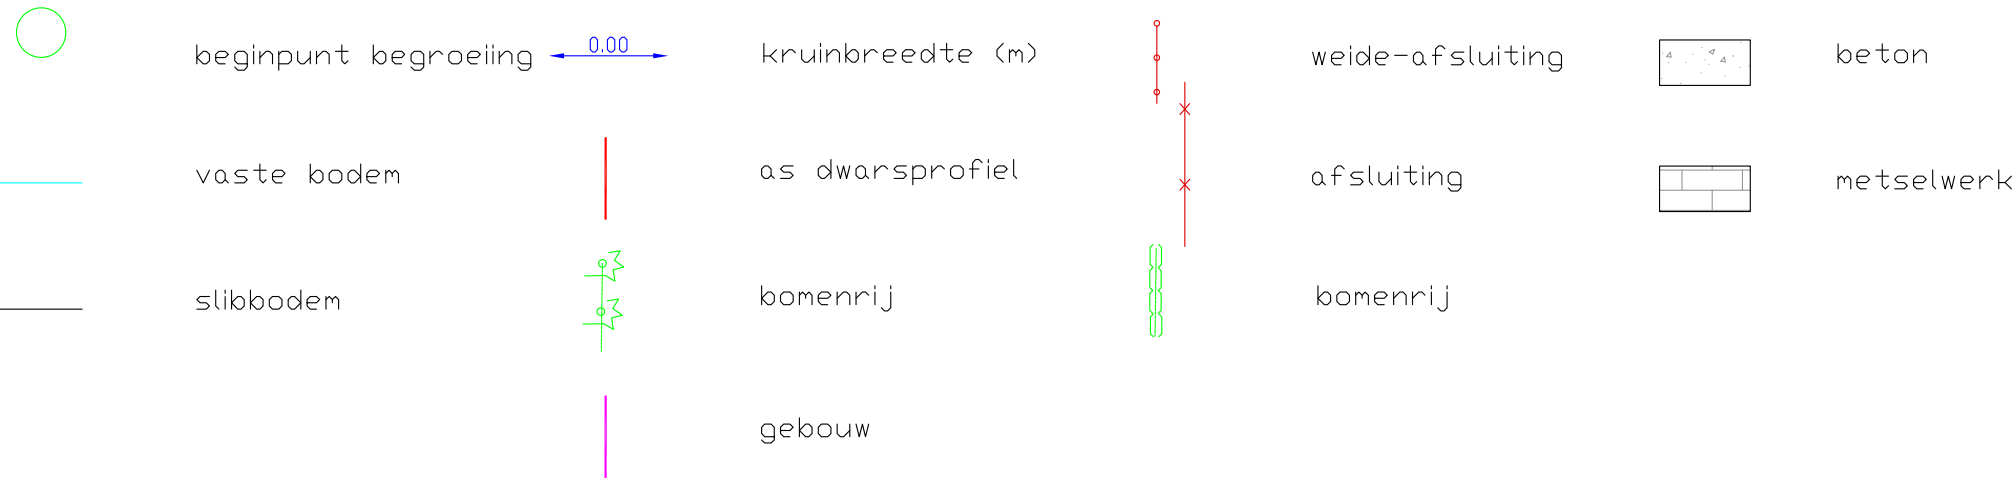

DWARSPROFIEL 10

Km 316.39m
Hsch 1/100
Lsch 1/100
Vvlak 3 T.A.W.

BODEMPEIL	6.24	6.21	6.15	6.12	6.11	6.11	6.15	6.21	6.08	5.91	5.8	5.61	5.21	5.15	4.79	4.76	4.84	5.19	5.52	5.74	5.98	5.97	6.02	6.07	6.16	6.18	6.15	6.15	6.13	6.11	
SLIBBODEM																															
CUMULAFSTAND	-22.08	-19.47	-17.07	-14.47	-11.92	-9.43	-7.07	-4.89	-2.82	-2.29	-1.79	-1.13	-0.72	-0.29	0.15	0.25	0.36	0.43	0.73	1.03	1.67	2.45	2.7	4.62	6.81	9.43	11.91	14.41	16.84	19.27	21.42
TUSSENAFSTAND	2.92	2.61	2.4	2.61	2.55	2.49	2.36	2.18	2.07	0.53	0.56	0.66	0.39	0.25	0.29	0.25	0.27	0.06	0.64	0.78	0.26	1.91	2.19	2.62	2.48	2.5	2.43	2.43	2.14	2.39	