

O5004 KLEINE BEEK

(VHAG: 6458)

LEBBEKE

Dwarsprofiel_11


DWARSPROFIELPLAN

Aangeduide kruinbreedtes zijn indicatief.

Opgemeten in: 2004

Opgemeten volgens bestek: WAT/L 2003 S 0001 X

LEGENDE

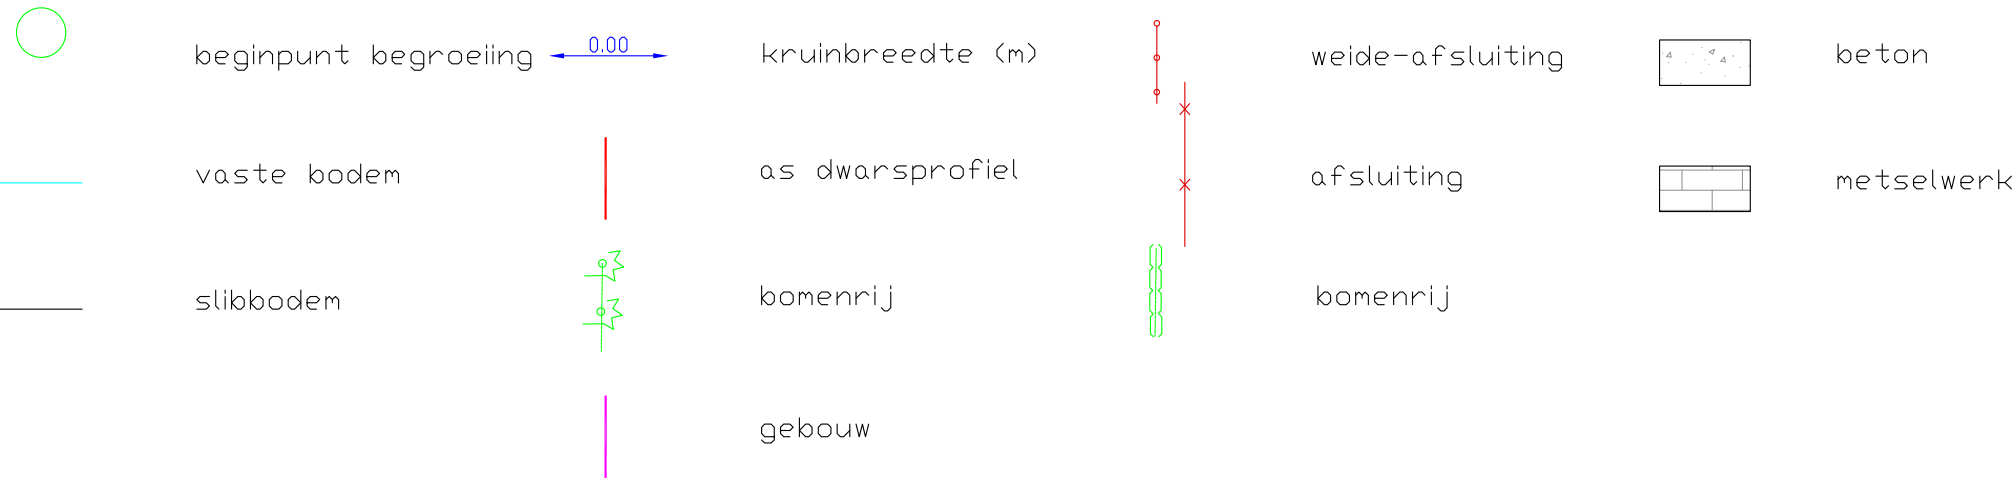

DWARSPROFIEL 11

Km 367.09m
Hsch 1/100
Lsch 1/100
Vvlak 3 T.A.W.

BODEMPEIL	6.48	6.48	6.48	6.47	6.45	6.41	6.42	6.36	6.39	6.33	6.15	5.97	5.74	5.49	5.06	4.78	5.08	5.89	6.17	6.38	6.39	6.27	6.21	6.24	6.32	6.33	6.35	6.35	6.5	6.35	6.5	6.5
SLIBBODEM															5.05	5.03	5.08															
CUMULAFSTAND	-23.36	-21.19	-18.8	-16.2	-13.81	-11.39	-9.3	-7.22	-5.4	-3.32	-2.44	-1.91	-1.47	-0.94	-0.51	0.37	0.56	1.36	1.83	2.31	2.68	3.54	5.52	7.12	8.91	10.5	11.27	12.85	15.05	17.41	19.61	22.23
TUSSENAFSTAND	1.64	2.16	2.39	2.6	2.4	2.42	2.09	2.07	1.82	2.08	0.89	0.53	0.44	0.52	0.35	0.43	0.39	0.4	0.47	0.48	0.37	0.85	1.98	1.6	1.79	1.58	0.78	1.58	2.2	2.36	2.2	2.62