

O5004 KLEINE BEEK

(VHAG: 6458)

LEBBEKE

Dwarsprofiel_15


DWARSPROFIELPLAN

Aangeduide kruinbreedtes zijn indicatief.

Opgemeten in: 2004

Opgemeten volgens bestek: WAT/L 2003 S 0001 X

LEGENDE

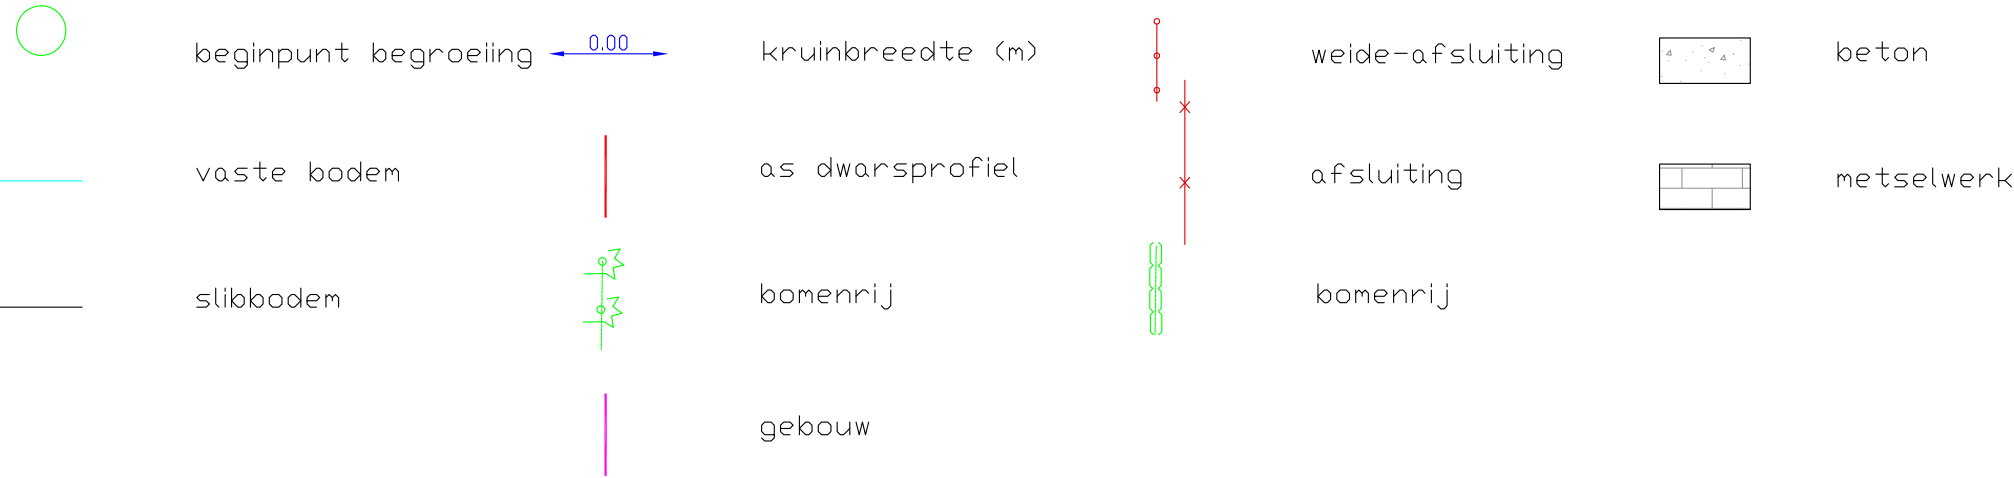

DWARSPROFIEL 15

Km 565.65m
Hsch 1/100
Lsch 1/100
Vvlak 3 T.A.W.

BODEMPEIL	6.41	6.37	6.33	6.33	6.31	6.3	6.33	6.51	6.55	6.46	6.28	5.81	5.7	5.41	5.28	4.9	4.72	5.55	5.49	5.97	6.36	6.72	7.04	7.15		7.31		7.38	7.39	7.4	7.42		7.49		7.5		7.5
SLIBBODEM																																					
CUMULAFSTAND	-22.29	-19.85	-17.34	-14.67	-12.22	-9.8	-7.47	-5.37	-3.97	-3.09	-2.42	-1.55	-1.05	-0.55	-0.29	0	0.3	0.55	0.75	1	1.26	2.02	2.72	3.34	4.05		7.16		9.41	11.64	12.84	14.1	16.63	18.92	21.42		
TUSSENAFSTAND	2.71	2.44	2.51	2.67	2.46	2.42	2.33	2.1	1.4	0.87	0.67	0.88	0.5	0.5	0.26	0.29	0.24	0.24	0.45	0.76	0.7	0.62	0.71		3.11		2.25	2.24	1.2	1.26	2.53	2.29	2.5		2.38		