

O5004 KLEINE BEEK

(VHAG: 6458)

LEBBEKE

Dwarsprofiel_23


DWARSPROFIELPLAN

Aangeduide kruinbreedtes zijn indicatief.

Opgemeten in: 2004

Opgemeten volgens bestek: WAT/L 2003 S 0001 X

LEGENDE

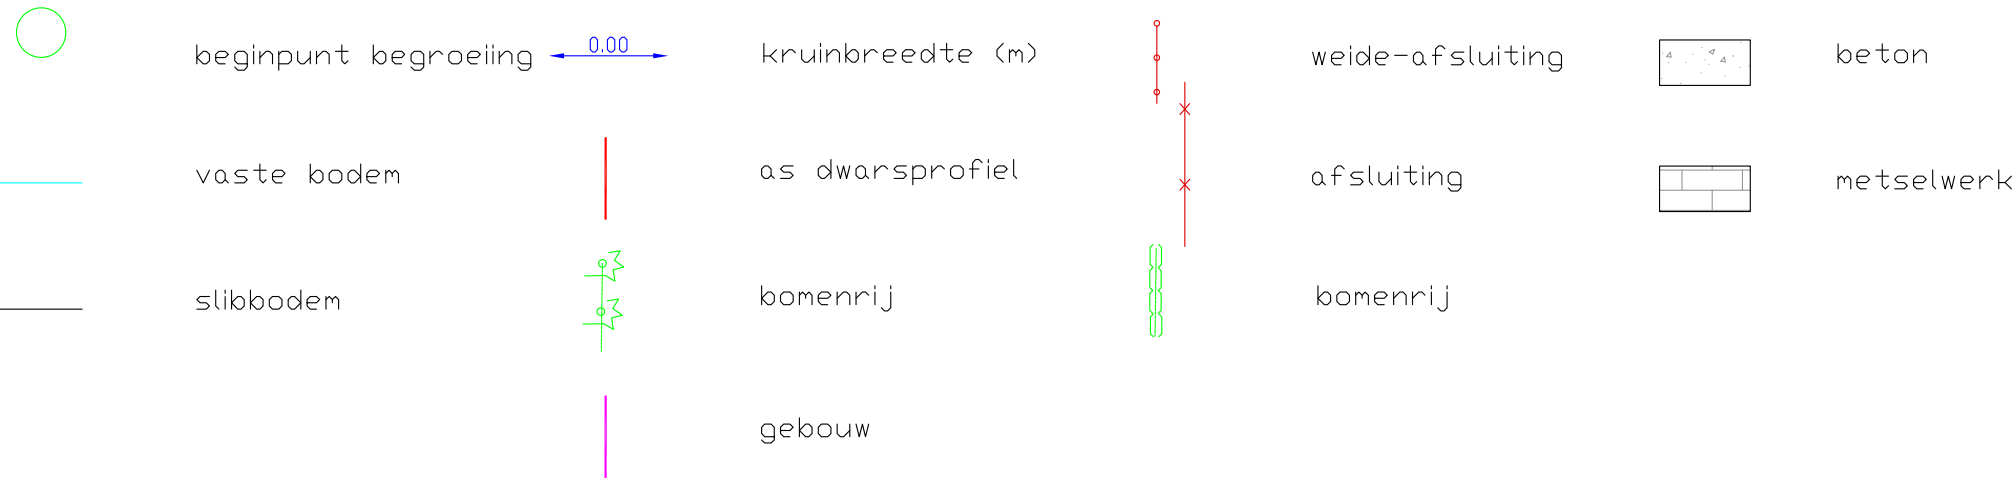

DWARSPROFIEL 23

Km 1427.33m
Hsch 1/100
Lsch 1/100
Vvlak 4 T.A.W.

BODEMPEIL	7.7	7.7	7.66	7.65	7.6	7.56	7.53	7.49	7.4	7.36	7.34	6.07	5.94	6.02	6.07	6.12	6.07	7.4	7.37	7.38	7.48	7.35	7.33	7.35	7.37	7.37	
SLIBBODEM												6.07	6.02	6.07	6.12	6.07	6.12										
CUMULAFSTAND	-23.29	-18.72	-15.64	-14.47	-11.83	-9.99	-8.91	-6.26	-3.41	-1.75	-1.27	-0.69	-0.22	0.19	0.39	0.58	0.77	1.7	3.51	5.88	7.52	10.2	12.95	16.29	17.96	21.6	
TUSSENAFSTAND	1.71	4.56	3.09	1.17	2.65	1.84	1.08	2.64	2.86	1.65	0.48	0.43	0.39	0.22	0.19	0.39	0.58	0.77	1.8	2.38	1.64	2.68	2.75	3.34	1.67	3.63	2.51