

O5004 KLEINE BEEK
(VHAG: 6458)
LEBBEKE

Dwarsprofiel_25


DWARSPROFIELPLAN

Aangeduide kruinbreedtes zijn indicatief.

Opgemeten in: 2004

Opgemeten volgens bestek: WAT/L 2003 S 0001 X

LEGENDE

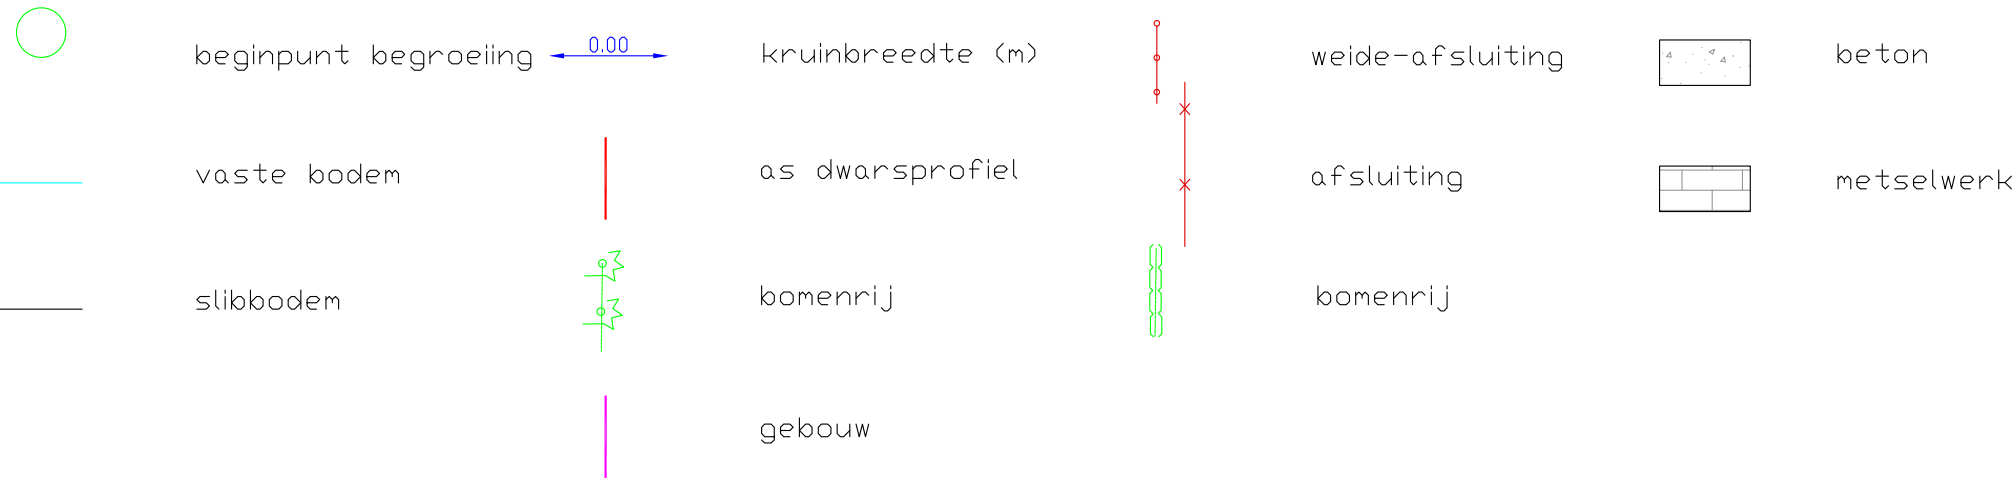

DWARSPROFIEL 25

Km 1485.43m
Hsch 1/100
Lsch 1/100
Vvlak 4 T.A.W.

BODEMPEIL	7.63	7.63	7.63	7.58	7.66	7.47	7.41	7.18	6.02	5.88	5.91	5.94	7.01	7.05	7.29	7.24	7.24	7.2	7.18	7.16	7.18	7.16
SLIBBODEM									6.01	6		5.94										
CUMULAFSTAND	-12.84	-9.74	-7.17	-5.33	-3.29	-2.67	-2.06	-1.97	-1.75	-1.62	-1.54	-1.54	-1.26	-1.54	2.84	5.52	8.29	10.15	12.06	14.81	18.29	21.04
TUSSENAFSTAND	12.16	3.11	2.57	1.84	2.04	0.62	0.6	0.97	0.12	0.14	0.14	0.14	0.49	0.28	1.3	2.68	2.77	1.86	1.91	2.75	3.48	2.75