

O5004 KLEINE BEEK

(VHAG: 6458)

LEBBEKE

Dwarsprofiel_33


DWARSPROFIELPLAN

Aangeduide kruinbreedtes zijn indicatief.

Opgemeten in: 2004

Opgemeten volgens bestek: WAT/L 2003 S 0001 X

LEGENDE

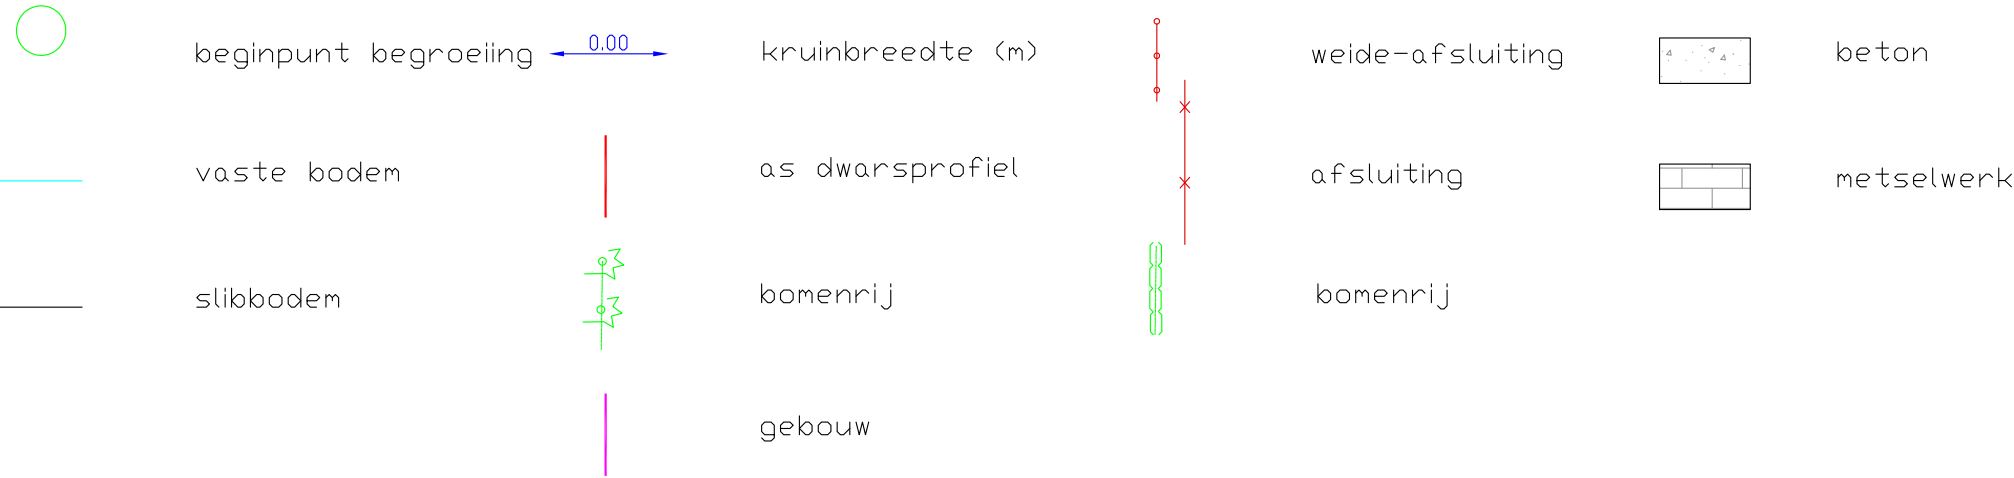

DWARSPROFIEL 33

Km 1843.58m
Hsch 1/100
Lsch 1/100
Vvlak 4 T.A.W.

BODEMPEIL	8.49	8.47	8.48	8.54	8.56	8.62	8.57	8.65	8.6	8.15	7.68	7.29	6.96	6.48	5.82	5.41	5.49	5.98	6.93	7.48	7.78	8.27	8.62	9.13	9.45	8.69	8.71	8.68
SLIBBODEM																												
CUMULAFSTAND	-21.46	-20.42	-17.73	-14.38	-8.93	-8.36	-7.07	-5.92	-4.47	-3.63	-2.87	-1.83	-1.82	-1.85	-1.85	-1.85	-1.85	-1.85	-1.85	-1.85	-1.85	-1.85	-1.85	-1.85	-1.85	-1.85	-1.85	-1.85
TUSSENAFSTAND	3.54	1.04	2.69	3.04	5.46	0.56	1.3	1.15	1.45	0.84	0.76	1.04	0.21	0.37	0.44	0.53	0.76	0.56	0.34	0.52	0.72	1.17	0.79	0.49	7.95	0.27	4.28	19.54