

O5004 KLEINE BEEK

(VHAG: 6458)

LEBBEKE

Dwarsprofiel_36


DWARSPROFIELPLAN

Aangeduide kruinbreedtes zijn indicatief.

Opgemeten in: 2004

Opgemeten volgens bestek: WAT/L 2003 S 0001 X

LEGENDE

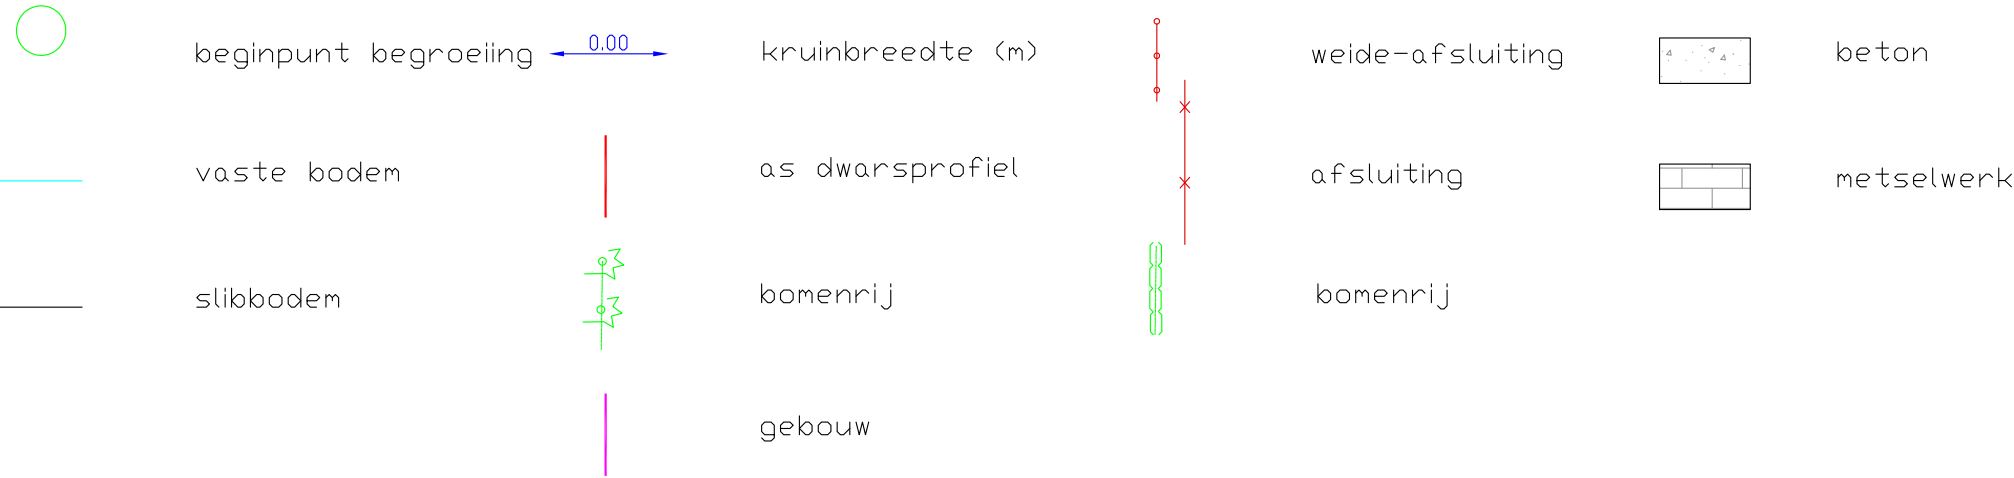

OMLEIDINGSWEG

DWARSPROFIEL 36

Km 1953.64m
Hsch 1/100
Lsch 1/100
Vvlak 4 T.A.W.

BODEMPEIL	8.27	8.14	8.18	8.21	8.11	7.76	7.29	7.02	6.57	6.38	5.94	5.94	5.93	6.14	6.27	6.5	8.29	8.39	8.44	8.42	8.44	8.47	8.5
SLIBBODEM										6.18	6.28	6.2	6.07	6.14									
CUMULAFSTAND	-20.73	-10.28	-9.11	-7.19	-5.24	-4.05	-3.31	-2.46	-1.95	-1.38	-1.07	-0.59	0.13	0.94	1.33	1.7	2.06	2.74	3.51	6.53	7.54	7.83	21.15
TUSSENAFSTAND	4.27	10.46	1.17	1.92	1.95	1.19	0.74	0.85	0.51	0.55	0.29	0.53	0.81	0.18	0.37	0.36	0.63	0.77	3.02	1.01	0.3	2.55	2.15