

O5004 KLEINE BEEK

(VHAG: 6458)

LEBBEKE

Dwarsprofiel_57


DWARSPROFIELPLAN

Aangeduide kruinbreedtes zijn indicatief.

Opgemeten in: 2004

Opgemeten volgens bestek: WAT/L 2003 S 0001 X

LEGENDE

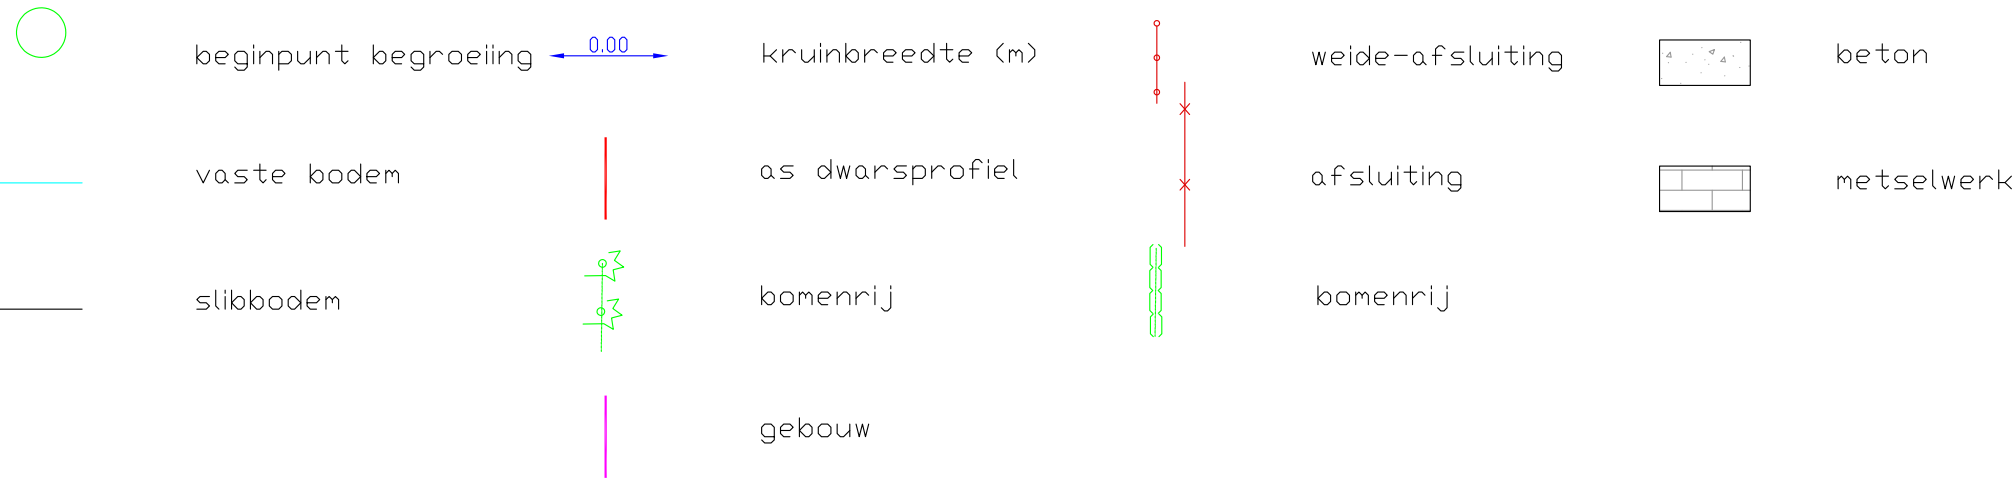

DWARSPROFIEL 57

Km 2779.34m
Hsch 1/100
Lsch 1/100
Vvlak 5 T.A.W.

BODEMPEIL	8.41	8.39	8.33	8.4	8.34	8.3	8.29	8.24	8.3	8.35	8.48	8.46	8.45	8.17	7.89	7.84	6.85	6.88	7.69	8.05	8.46	8.6	8.61	8.63	8.68	8.71	8.67	8.69	8.69	8.71	8.79	8.84	8.84
SLIBBODEM																	6.96	7.03	7.23														
CUMULAFSTAND	-22.41	-20.23	-18.23	-15.92	-13.74	-11.51	-9.35	-7.44	-5.43	-3.37	-2.51	-2.36	-1.78	-1.29	-0.72	-0.36	0.04	0.45	0.88	1.61	2.26	2.93	2.94	4.07	6.08	8.55	10.98	13.11	15.01	16.91	18.31	20.79	23.55
TUSSENAFSTAND	2.59	2.17	2	2.31	2.18	2.23	2.16	1.91	2.01	2.06	0.86	0.18	0.32	0.22	0.49	0.55	0.38	0.45	0.27	0.52	0.65	0.33	0.35	1.13	2.01	2.48	2.43	2.12	1.9	1.9	1.4	2.48	2.76