

O5004 KLEINE BEEK

(VHAG: 6458)

LEBBEKE

Dwarsprofiel_60


DWARSPROFIELPLAN

Aangeduide kruinbreedtes zijn indicatief.

Opgemeten in: 2004

Opgemeten volgens bestek: WAT/L 2003 S 0001 X

LEGENDE

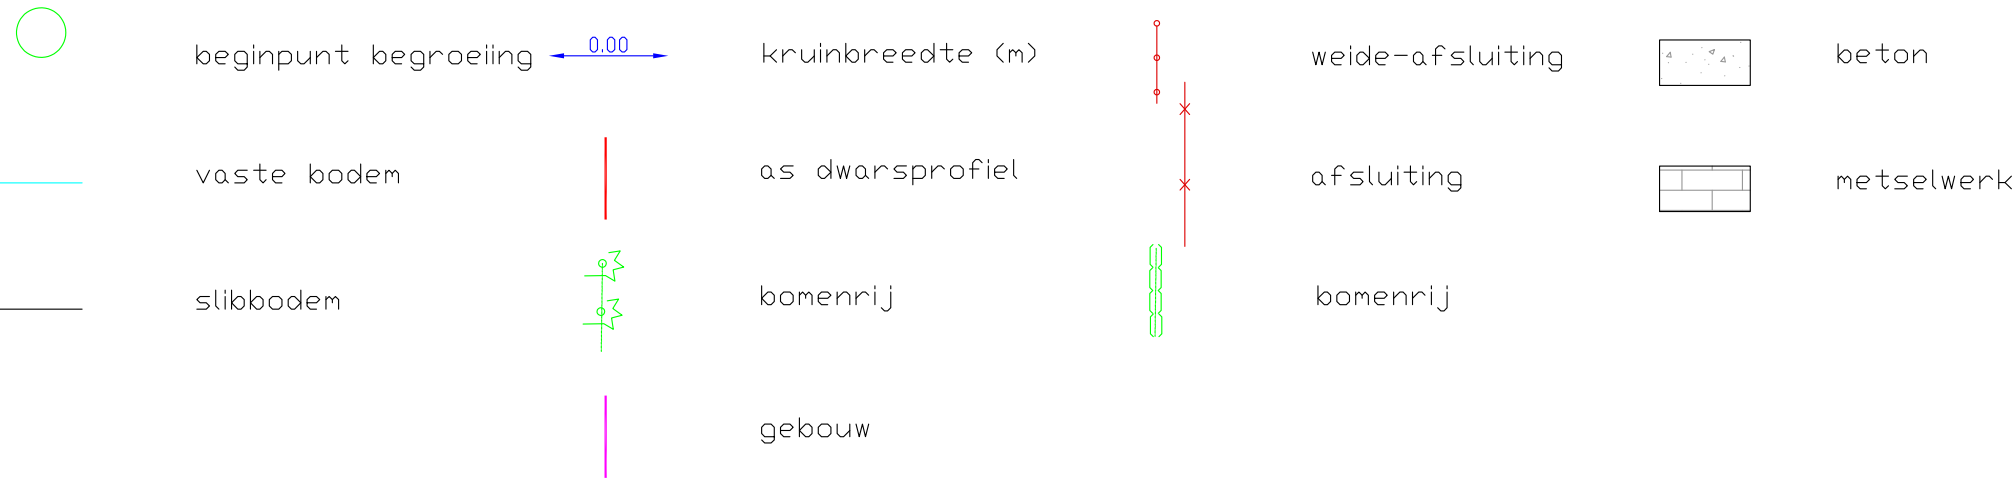

DWARSPROFIEL 60

Km 2931.49m
Hsch 1/100
Lsch 1/100
Vvlak 6 T.A.W.

BODEMPEIL	8.78	8.68	8.63	8.69	8.54	8.56	8.47	8.36	8.13	7.88	7.56	7.36	7.15	7.05	7.44	8.33	8.62	8.75	8.7	8.79	8.73	8.66	8.65	8.7	8.7	8.72	8.72	8.72	8.65
SLIBBODEM																													
CUMULAFSTAND	-12.78	-10.76	-8.86	-5.97	-3.79	-2.52	-2.23	-2.04	-1.63	-1.06	-0.57	0.39	0.65	0.91	0.65	0.55	0.39	0.42	0.34	1.89	5.21	6.91	8.88	10.76	12.73	14.92	17.41	19.6	21.81
TUSSENAFSTAND	12.22	2.02	1.9	2.88	2.18	1.27	0.29	0.19	0.41	0.57	0.39	0.65	0.65	0.65	0.65	0.55	0.39	0.42	0.34	1.89	1.7	1.97	1.89	1.97	2.19	2.48	2.19	2.21	2.42