

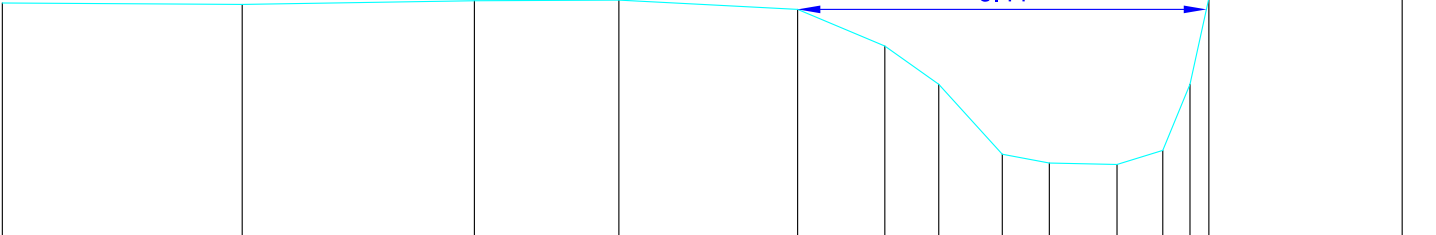
Opgemeten volgens bestek: L 4000 S 0001 G lot 3

— vaste bodem $\xrightarrow{0.00}$ kruinbreedte (m)

— slibbodem | as dwarsprofiel

403	P.K.	15.68476
-----	------	----------

SCHALEN	
H 1:	100.00
L 1:	100.00
R.V.	32.00

SCHALEN H 1: 100.00 L 1: 100.00 R.V. 32.00																																	
MATEN TERREIN	35.15		35.13		35.18		35.19		35.07		34.58		34.08		33.15		33.03		33.01		33.20		34.07		35.21		35.21		35.14		35.05		34.95
TUSSENAFST. TERREIN		3.17		3.07		1.91		2.36		1.15		0.71		0.84		0.62		0.89		0.61		0.36		0.25		2.56		2.69		2.89		2.96	
GEKUM. AFST. TERREIN	-13.17		-10.00		-6.93		-5.02		-2.65		-1.50		-0.79		0.05		0.67		1.57		2.17		2.94		2.78		5.34		8.04		10.92		13.89