

Dwarsprofiel_450

DWARSPROFIELPLAN


Aangeduide kruinbreedtes zijn indicatief.

Opgemeten in: 2001

Opgemeten volgens bestek: WAT/L/0099S0718X

— vaste bodem 0.00 kruinbreedte (m)

— as dwarsprofiel

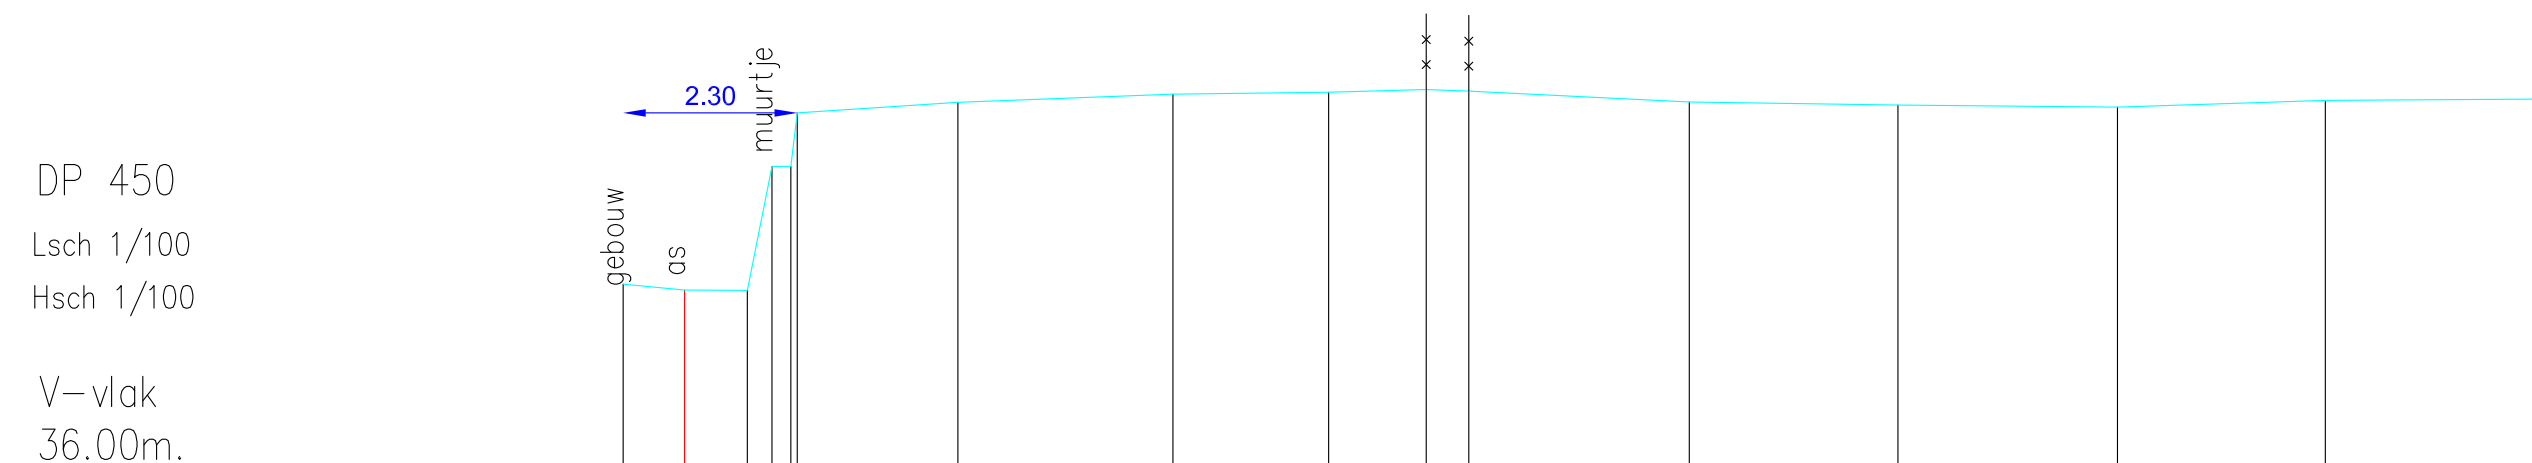

Vaste bodem	38,42	38,34	38,34	39,97	39,96	40,68	40,82	40,93	40,96	40,99	40,97	40,83	40,79	40,76	40,85	40,86
Tussenafstand	0,81	0,83	0,33	0,09	0,23	2,13	2,84	2,06	1,29	0,56	2,92	2,76	2,90	2,75	2,76	
Samengestelde afstand	-0,81	-0,00	0,83	1,16	1,41	1,49	3,62	16,46	8,52	9,81	10,37	13,29	16,05	18,95	21,70	24,46