

O5021 TER ERPENBEEK

(VHAG: 5953)

HERZELE

Dwarsprofiel\_453



DWARSPROFIELPLAN

Aangeduide kruinbreedtes zijn indicatief.

Opgemeten in: 2001

Opgemeten volgens bestek: WAT/L/0099S0718X

LEGENDE

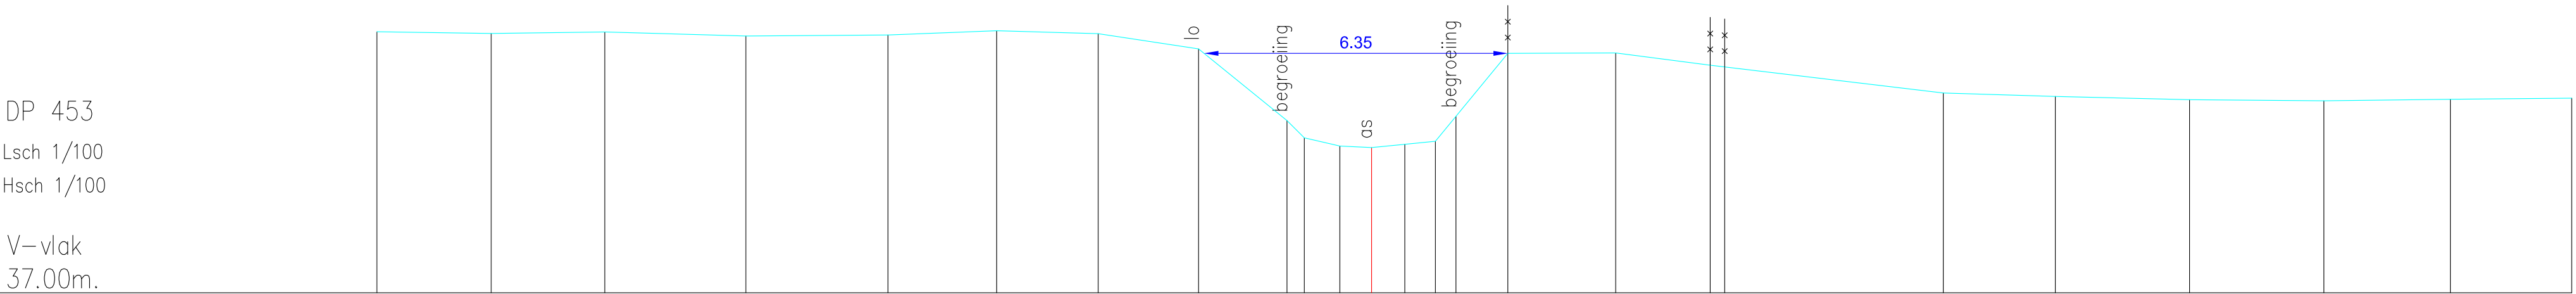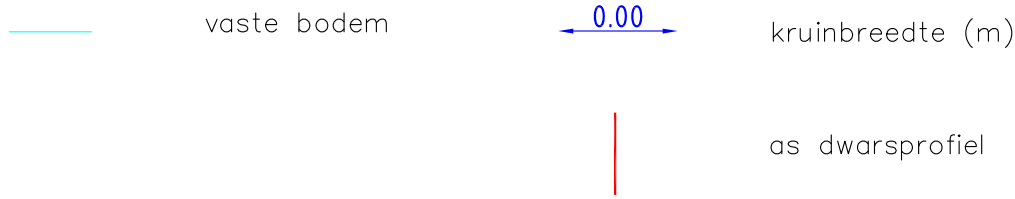

|                       |        
|-----------------------|--------|--------|--------|--------|--------|-------|-------|-------|-------|-------|-------|-------|-------|-------|-------|-------|-------|-------|-------|-------|-------|-------|-------|-------|-------|
| Vaste bodem           | 42.45  | 42.41  | 42.44  | 42.36  | 42.38  | 42.47 | 42.41 | 42.09 | 40.59 | 40.24 | 40.06 | 40.03 | 40.10 | 40.16 | 40.68 | 42.00 | 42.01 | 41.75 | 41.71 | 41.17 | 41.10 | 41.03 | 41.01 | 41.04 | 41.06 |
| Tussenafstand         |        | 2.39   | 2.38   | 2.95   | 2.97   | 2.27  | 2.12  | 2.10  | 1.85  | 0.36  | 0.74  | 0.66  | 0.69  | 0.64  | 0.43  | 1.08  | 2.26  | 1.97  | 0.30  | 4.57  | 2.34  | 2.80  | 2.81  | 2.64  | 2.53  |
| Samengestelde afstand | -20.78 | -18.40 | -16.02 | -13.08 | -10.11 | -7.83 | -5.71 | -3.62 | -1.77 | -1.41 | -0.66 | 0.00  | 0.69  | 1.33  | 1.76  | 2.85  | 5.10  | 7.07  | 7.38  | 11.95 | 14.29 | 17.09 | 19.90 | 22.54 | 25.08 |