

O5036 HOLBEEK  
(VHAG: 6167)  
ERPE-MERE

Dwarsprofiel\_2



DWARSPROFIELPLAN

Aangeduide kruinbreedtes zijn indicatief.

Opgemeten in: 2001

Opgemeten volgens bestek: WAT/L/0099S0718X

LEGENDE

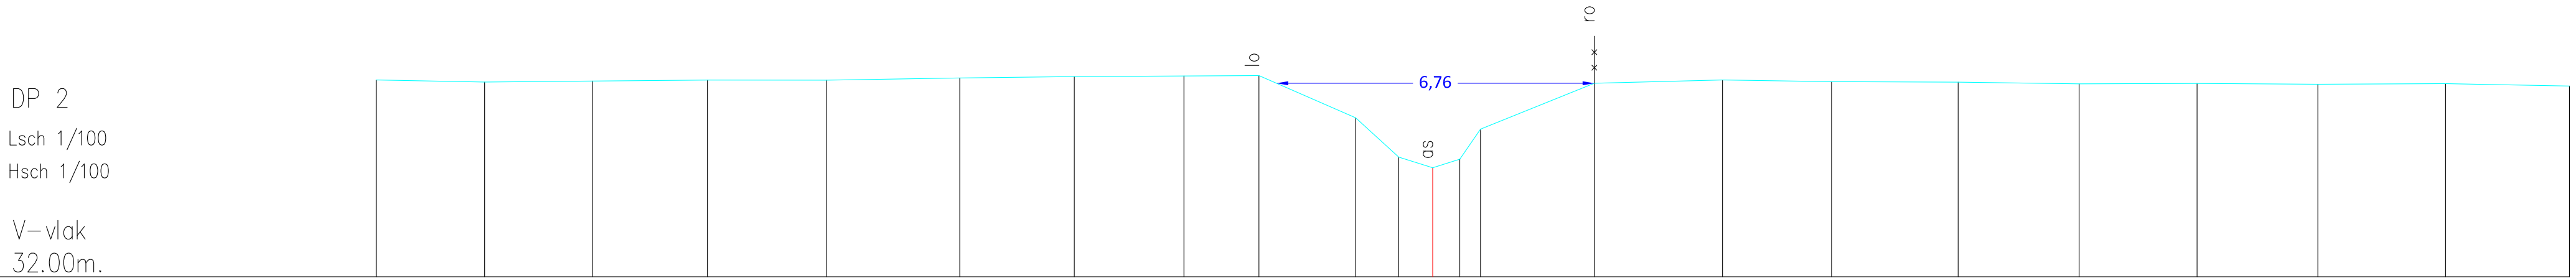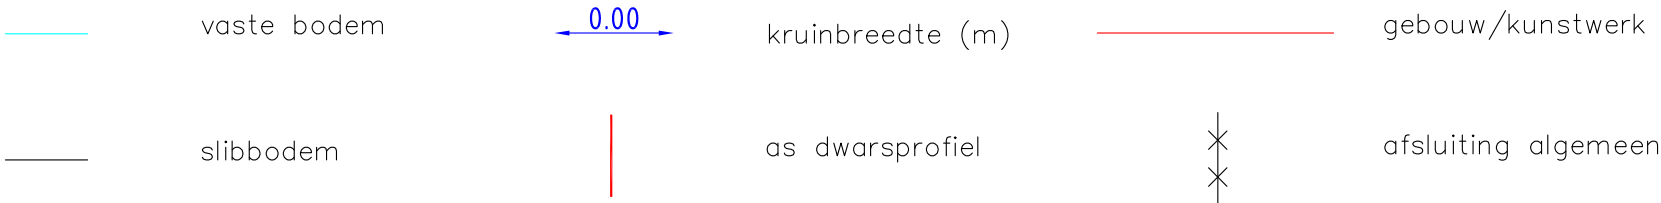

|                       |        
|-----------------------|--------|--------|--------|--------|--------|--------|-------|-------|-------|-------|-------|-------|-------|-------|-------|-------|-------|-------|-------|-------|-------|-------|-------|
| Vaste bodem           | 36.18  | 36.14  | 36.16  | 36.18  | 36.18  | 36.23  | 36.26 | 36.27 | 36.28 | 35.38 | 34.54 | 34.32 | 34.50 | 35.14 | 36.11 | 36.18 | 36.15 | 36.14 | 36.10 | 36.11 | 36.09 | 36.11 | 36.05 |
| Tussenafstand         |        | 2.30   | 2.29   | 2.45   | 2.53   | 2.83   | 2.43  | 2.33  | 1.59  | 2.05  | 0.92  | 0.72  | 0.58  | 0.44  | 2.42  | 2.73  | 2.32  | 2.69  | 2.57  | 2.51  | 2.57  | 2.71  | 2.63  |
| Samengestelde afstand | -22.45 | -20.15 | -17.86 | -15.41 | -12.88 | -10.05 | -7.62 | -5.29 | -3.69 | -1.64 | -0.72 | 0.00  | 0.58  | 1.02  | 3.44  | 6.16  | 8.48  | 11.17 | 13.74 | 16.25 | 18.81 | 21.53 | 24.16 |