

O5078 MOLENBEEK

(VHAG: 6269)

AALST/DENDERLEEUEW

Dwarsprofiel_17


DWARSPROFIELPLAN

Aangeduide kruinbreedtes zijn indicatief.

Opgemeten in: 2006

Opgemeten volgens bestek: WAT/L 2005 S 0016 X

LEGENDE

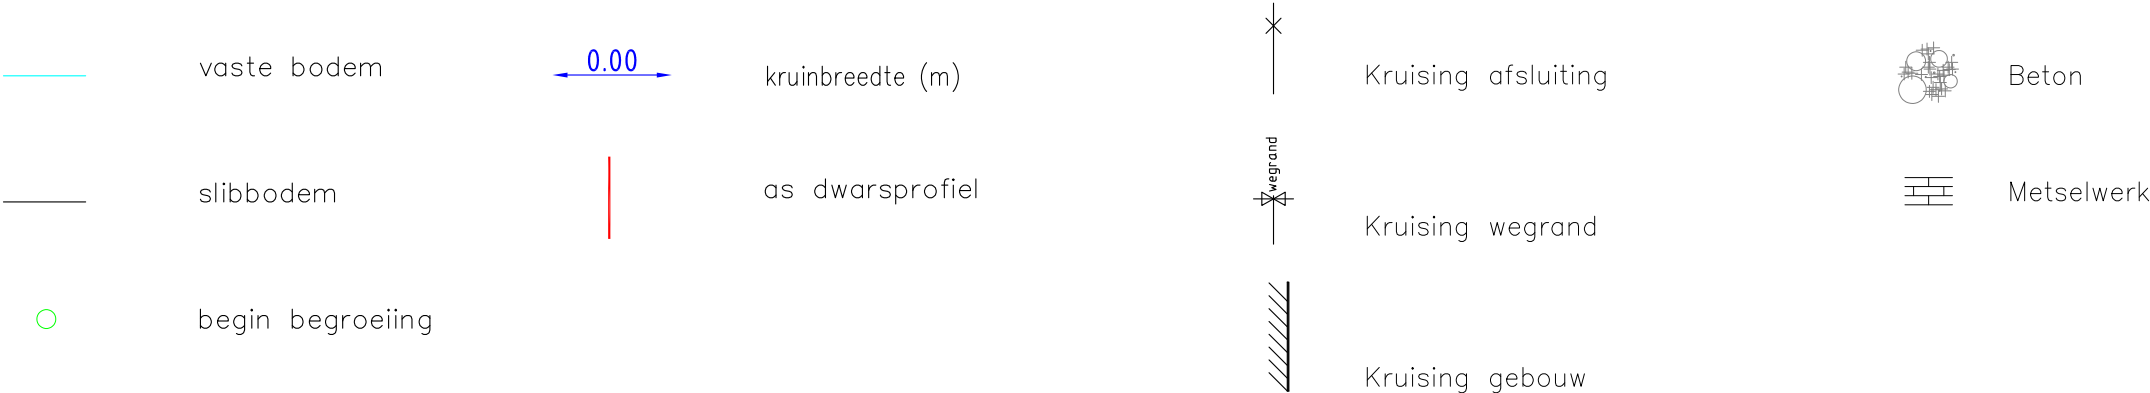

DP 17

Km 654.07m
Hsch 1/100
Lsch 1/100
Vvlak 13.00m. T.A.W.

VASTE BODEM	16.94	16.96	16.92	16.94	16.63	15.42	14.83	14.42	15.01	15.67	16.80	16.91	17.04	17.09
SLIBBODEM					16.63	15.42	14.83	14.42	15.01	15.67	16.80			
TUSSENAFSTAND	0.93	1.96	1.89	1.70	1.92	1.16	0.72	0.67	0.73	0.64	1.91	1.80	1.91	2.01
KUMULAFSTAND	-10.03	-8.07	-6.17	-4.47	-2.55	-1.40	-0.67	0.00	0.73	1.38	3.29	5.09	7.00	9.01