

O5195 MOLENBEEK

(VHAG: 6034)

GERAARDSBERGEN

Dwarsprofiel_10


DWARSPROFIELPLAN

Aangeduide kruinbreedtes zijn indicatief.

Opgemeten in: 2006

Opgemeten volgens bestek: WAT/L 2005 S 0016 X

LEGENDE

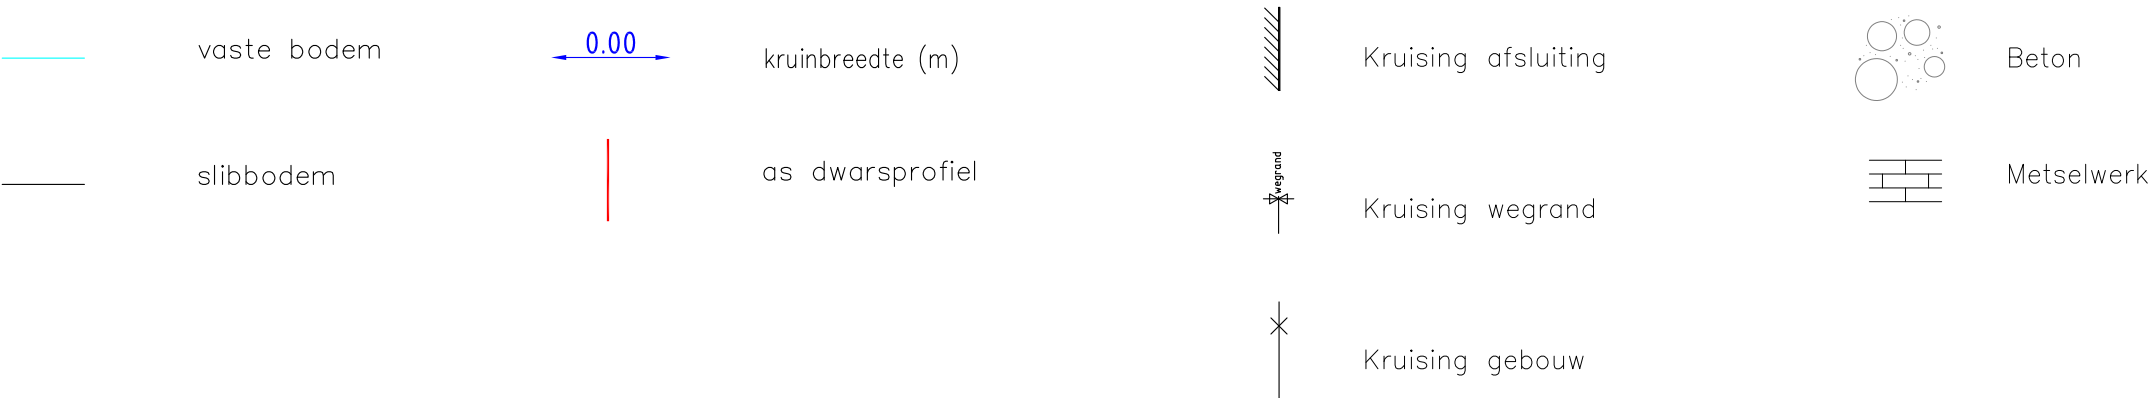


DWARSPROFIEL 10

Km3700.42m

Hsch1/100

Lsch1/100

Vvlak14.00T.A.W.

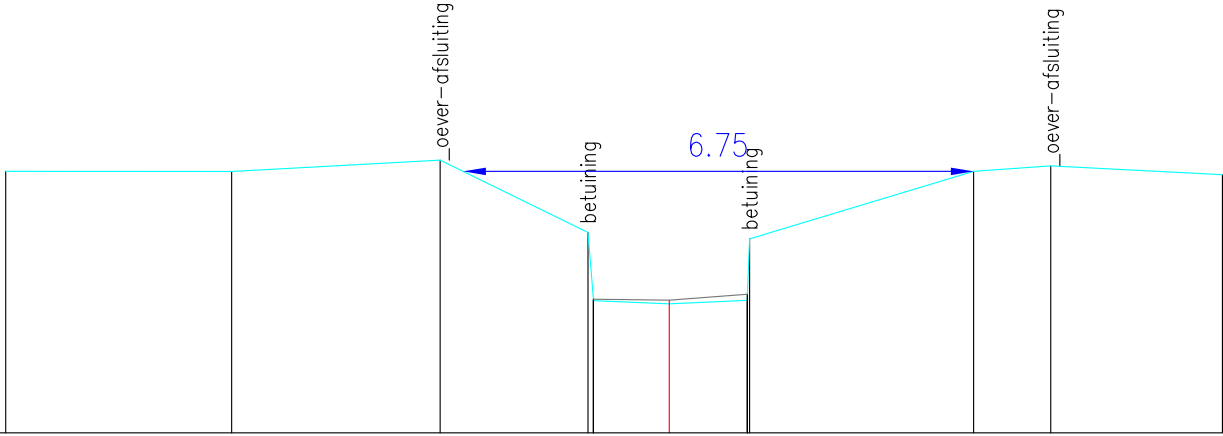

BEST. HOOGTE	17.46	17.46	17.61	16.65 15.77	15.71	15.83 13.79 16.57	17.46	17.53	17.42
SLIB				15.77 15.76	15.76	15.83			
KUMULAFSTAND	-8.78	-5.79	-3.03	-1.08 -1.00	0.00	1.03 1.06	4.03	5.05	7.32
TUSSENAFSTAND		2.99	2.76	0.07 1.00	1.03	0.03 2.96	1.02	2.27	