

O5195 MOLENBEEK

(VHAG: 6034)

GERAARDSBERGEN

Dwarsprofiel_28


DWARSPROFIELPLAN

Aangeduide kruinbreedtes zijn indicatief.

Opgemeten in: 2006

Opgemeten volgens bestek: WAT/L 2005 S 0016 X

LEGENDE

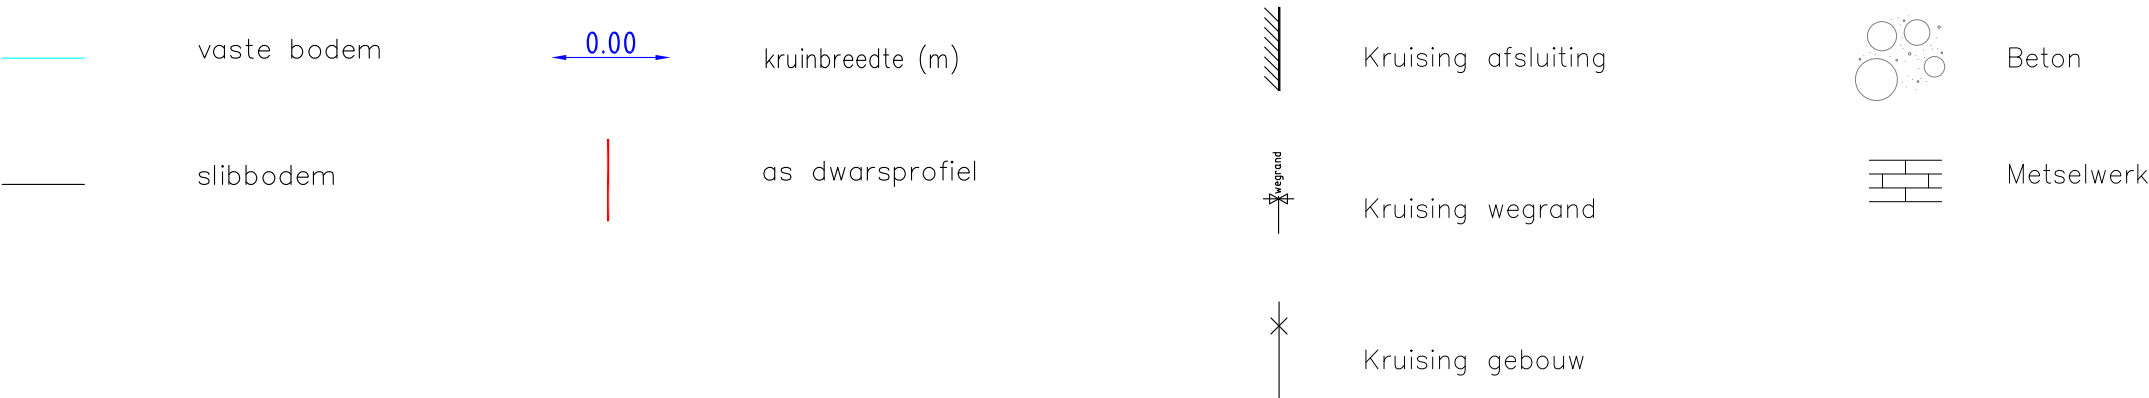


DWARSPROFIEL 28

Km3273.57m

Hsch1/100

Lsch1/100

Vlak17.00T.A.W.

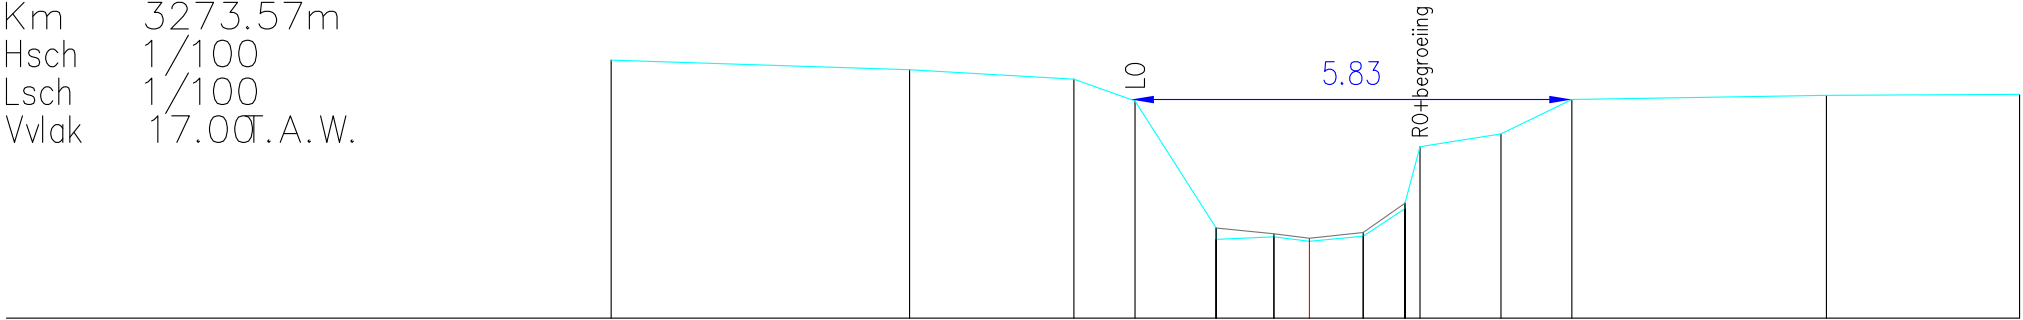

BEST. HOOGTE	20.41	20.28	20.16	19.87	18.19	18.04	18.08	18.02	18.08	18.45	18.52	19.27	19.44	19.89	19.95	19.96
SLIB					18.19	18.12	18.06	18.13	18.52	18.57	19.27					
KUMULAFSTAND	-9.24	-5.29	-3.12	-2.31	-1.23	-0.47	0.00	0.71	1.26	1.46	2.53	3.47			6.84	9.39
TUSSENAFSTAND		3.95	2.17	0.81	1.07	0.77	0.47	0.71	0.55	0.20	1.07	0.94		3.37		2.56