

O5195 MOLENBEEK

(VHAG: 6034)

GERAARDSBERGEN

Dwarsprofiel_5


DWARSPROFIELPLAN

Aangeduide kruinbreedtes zijn indicatief.

Opgemeten in: 2006

Opgemeten volgens bestek: WAT/L 2005 S 0016 X

LEGENDE

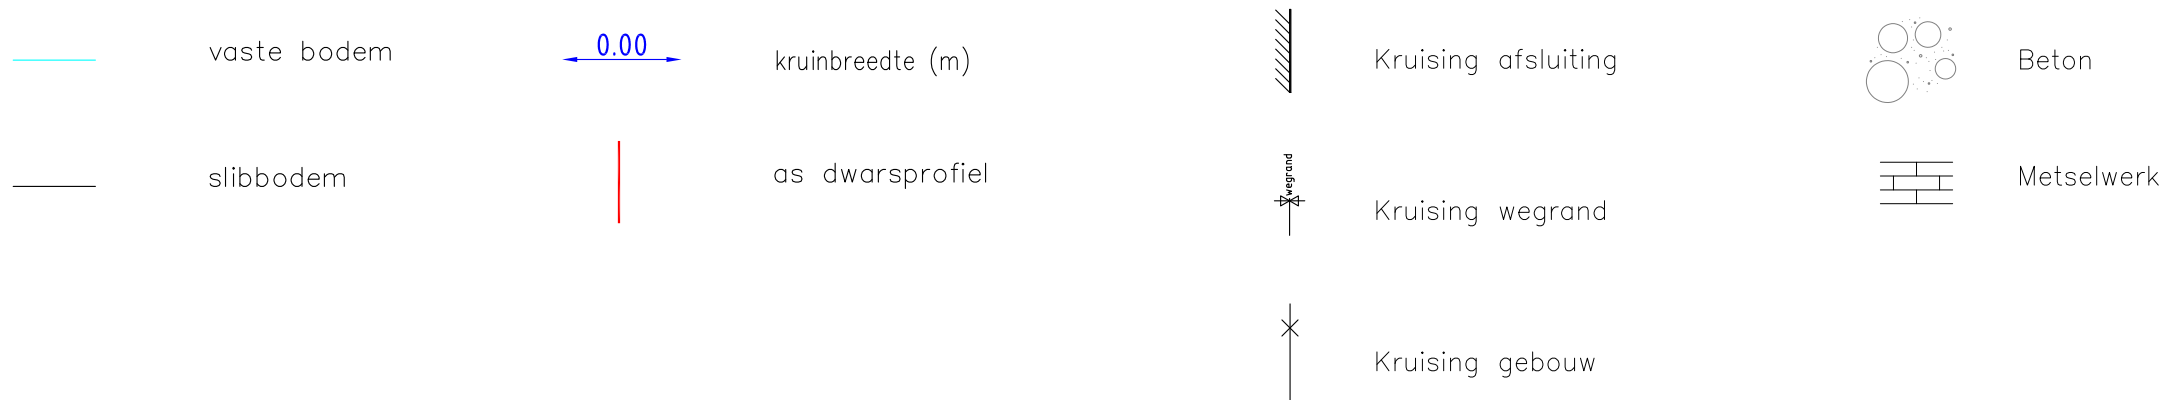


DWARSPROFIEL 5

Km3944.60m

Hsch1/100

Lsch1/100

Vvlak13.00A.W.

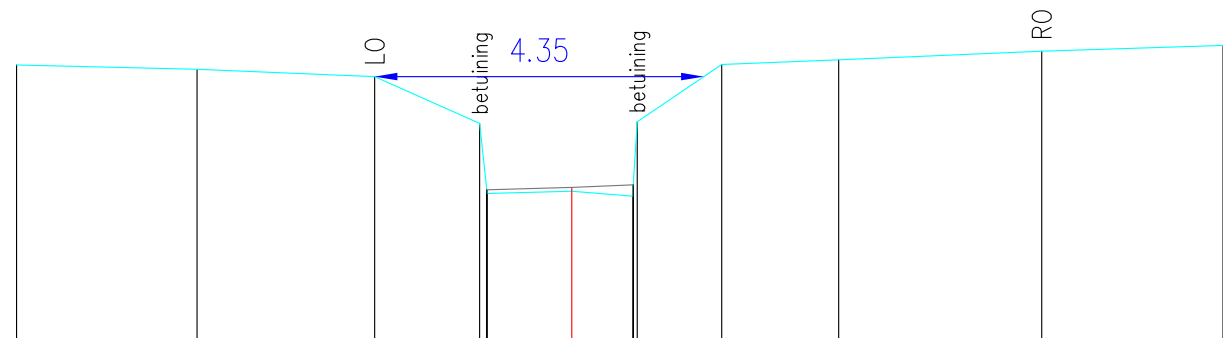

BEST. HOOGTE	16.62	16.56	16.47	15.85	14.97	14.92	14.95	14.88	15.03	15.87	16.63	16.69	16.80	16.88
SLIB														
KUMULAFSTAND	-7.35	-4.96	-2.61	-1.22	-1.12	0.00	0.81	0.87	1.98	3.53	6.22	8.62		
TUSSENAFSTAND		2.39	2.35	1.39	0.09	1.12	0.81	0.05	1.12	1.55	2.69	2.40		