

O5197 MOLENBEEK
(VHAG: 6064)
GERAARDSBERGEN

Dwarsprofiel_1

DWARSPROFIELPLAN

Aangeduide kruinbreedtes zijn indicatief.

Opgemeten in: 2006


Opgemeten volgens bestek: WAT/L 2005 S 0016 X

LEGENDE



DWARSPROFIEL 1

Km 505.84m
Hsch 1/100
Lsch 1/100
Vvlak 23.00 A.W.

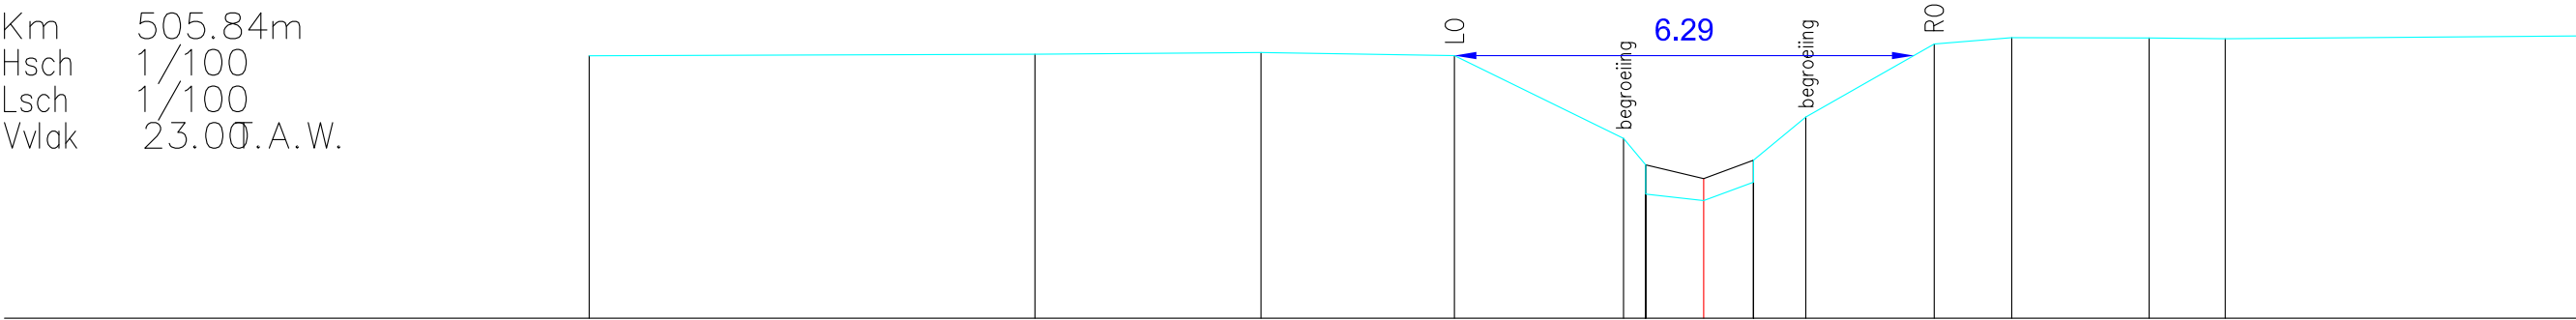

BEST. HOOGTE	26.59	26.61	26.63	26.59	25.46	25.10	24.61	25.46	25.75	26.75	26.84	26.83	26.82	26.86
SLIB					25.10	25.10	24.91	25.16						
KUMULAFSTAND	-15.25	-9.15	-6.06	-3.41	-1.10	-0.79	0.00	0.68	1.40	3.15	4.21	6.09	7.13	11.94
TUSSENAFSTAND		6.10	3.09	2.65	2.31	0.30	0.79	0.68	0.71	1.76	1.06	1.88	1.04	4.81