

O5197 MOLENBEEK
(VHAG: 6064)
GERAARDSBERGEN

Dwarsprofiel_11


DWARSPROFIELPLAN

Aangeduide kruinbreedtes zijn indicatief.

Opgemeten in: 2006


Opgemeten volgens bestek: WAT/L 2005 S 0016 X

LEGENDE

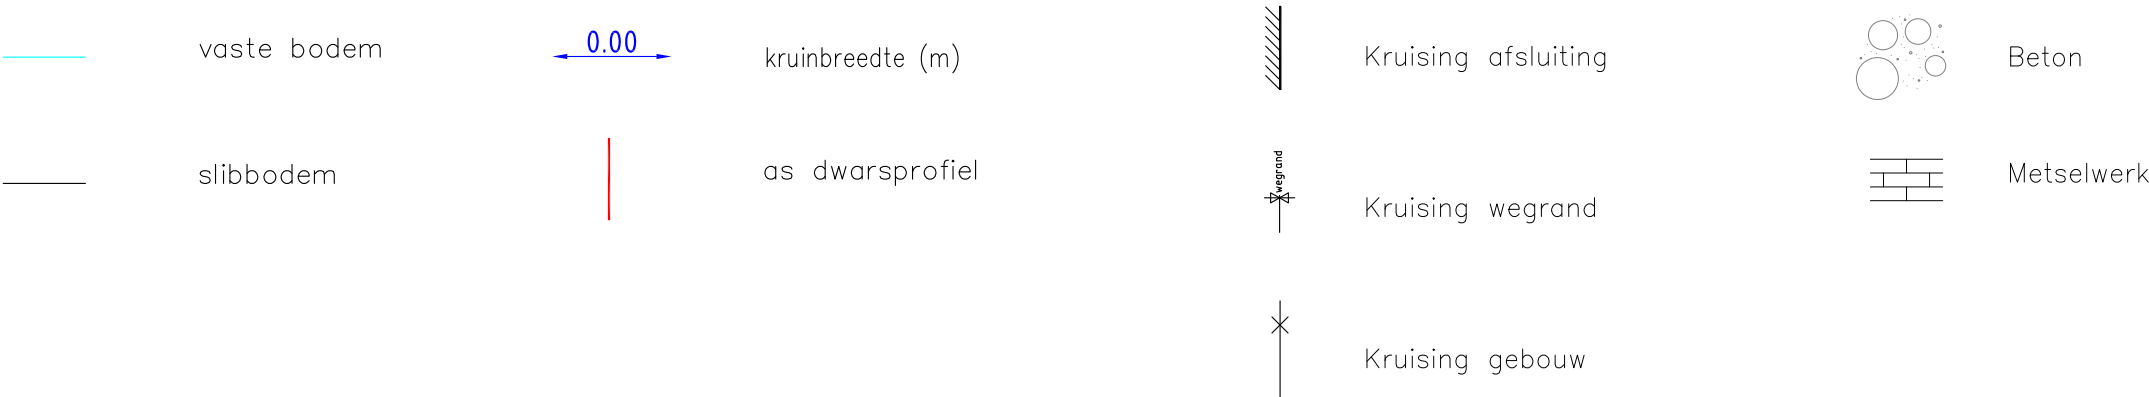

DWARSPROFIEL 11

Km 181.94m
Hsch 1/100
Lsch 1/100
Vvlak 24.00°.A.W.

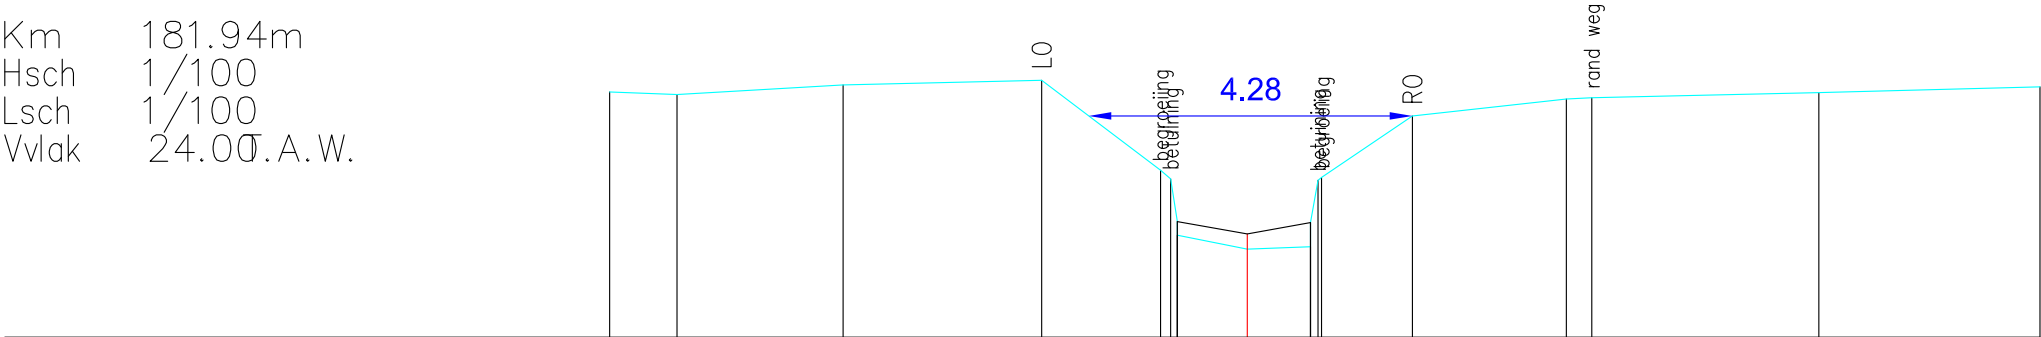

BEST. HOOGTE	27.24	27.21	27.34	27.40	26.21 26.09 25.53	25.35	25.16	25.19 25.51 26.07	26.11	26.93	27.15	27.17	27.23	27.31
SLIB					25.53	25.36	25.51							
KUMULAFSTAND	-8.43	-7.54	-5.35	-2.72	-1.15 -1.02 -0.93	0.00	0.84 0.94 0.98	1.20	2.18		4.22 4.56		7.56	10.49
TUSSENAFSTAND	0.89	2.20	2.63	1.57	0.15 0.09	0.93	0.84 0.10 0.05	1.20	2.04	0.34	3.01		2.92	