

O5197 MOLENBEEK

(VHAG: 6064)

GERAARDSBERGEN

Dwarsprofiel_13

DWARSPROFIELPLAN

Aangeduide kruinbreedtes zijn indicatief.

Opgemeten in: 2006

Opgemeten volgens bestek: WAT/L 2005 S 0016 X


LEGENDE



KUNSTWERK /351

DWARSPROFIEL 13

Km 149.50m
Hsch 1/100
Lsch 1/100
Vvlak 24.00.A.W.

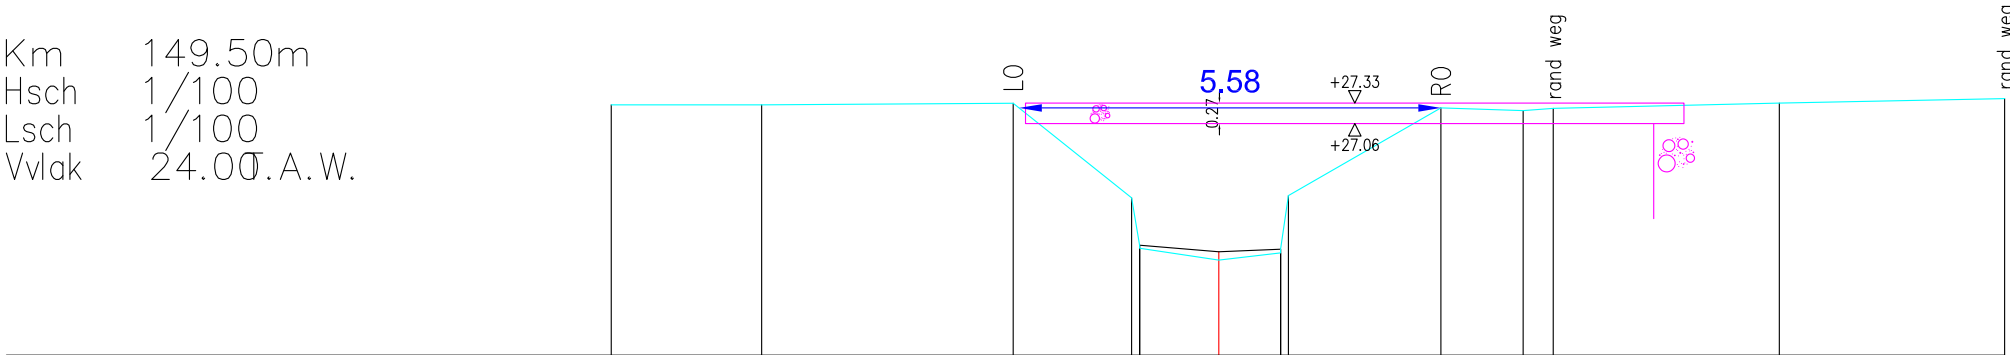

BEST. HOOGTE	27.31	27.31	27.33	26.08	25.46	25.42	25.26	25.35	25.40	26.11	27.27	27.24	27.26	27.34	27.39
SLIB				25.46	25.46	25.37	25.40	25.40	25.40						
KUMULAFSTAND	-8.04	-6.05	-2.72	-1.16	-1.05	0.00	0.82	0.92	2.94	4.03	4.42	7.41			10.39
TUSSENAFSTAND	1.99	3.33	1.57	0.11	1.05	0.82	0.10	2.02	1.09	0.40	2.99			2.98	