

O5197 MOLENBEEK

(VHAG: 6064)

GERAARDSBERGEN

Dwarsprofiel_5


DWARSPROFIELPLAN

Aangeduide kruinbreedtes zijn indicatief.

Opgemeten in: 2006

Opgemeten volgens bestek: WAT/L 2005 S 0016 X

LEGENDE

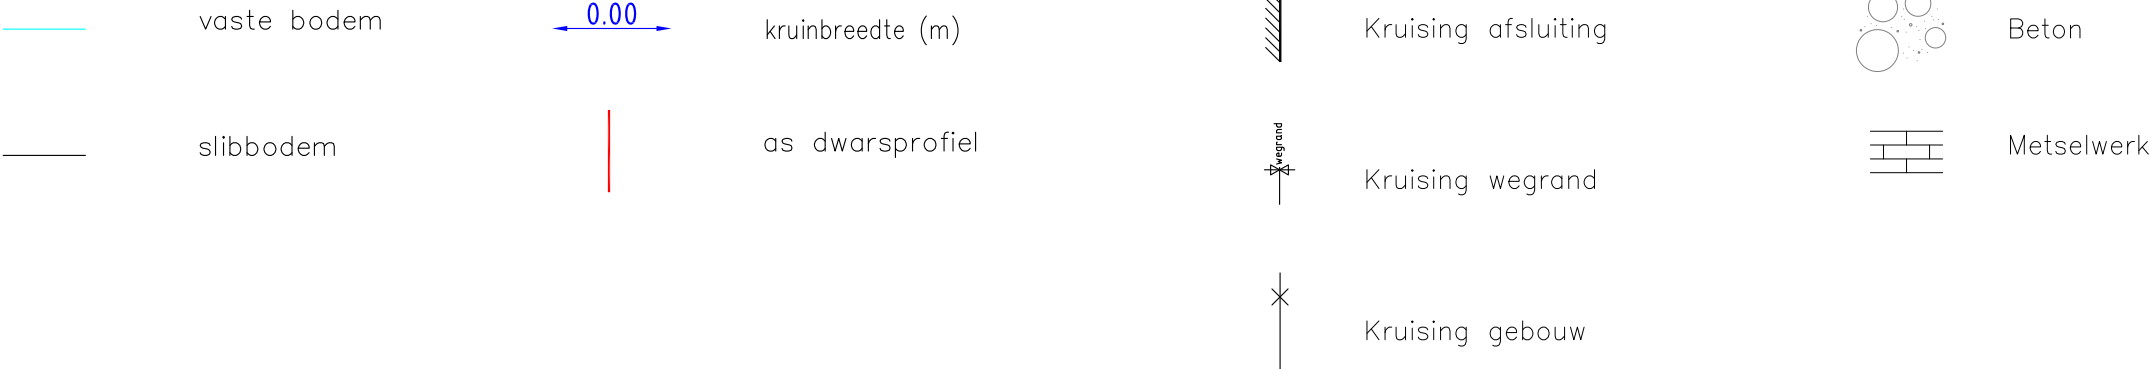

DWARSPROFIEL 5

Km 312.63m
Hsch 1/100
Lsch 1/100
Vvlak 23.00°.A.W.



BEST. HOOGTE	27.09	27.05	27.04	27.01	26.74	26.64	26.01	25.25	25.14	24.95	24.79	25.39	25.80	26.87	26.94
SLIB								25.25		25.17	25.39				
KUMULAFSTAND	-10.73	-6.88	-4.42	-2.88	-2.61	-2.57	-1.69	-1.09		0.00	0.97	1.32		3.45	4.55
TUSSENAFSTAND		3.85	2.46	1.54	0.27	0.24	0.68	0.60	1.09	0.97	0.34		2.13		1.10