

O706 Scheidbeek (VHAG: 168)
SINT-DENIJS-WESTREM

Dwarsprofiel_114


DWARSPROFIELPLAN

Aangeduide kruinbreedtes zijn indicatief.

Opgemeten in: 2004


Opgemeten volgens bestek: 36/03-To/17/17

LEGENDE

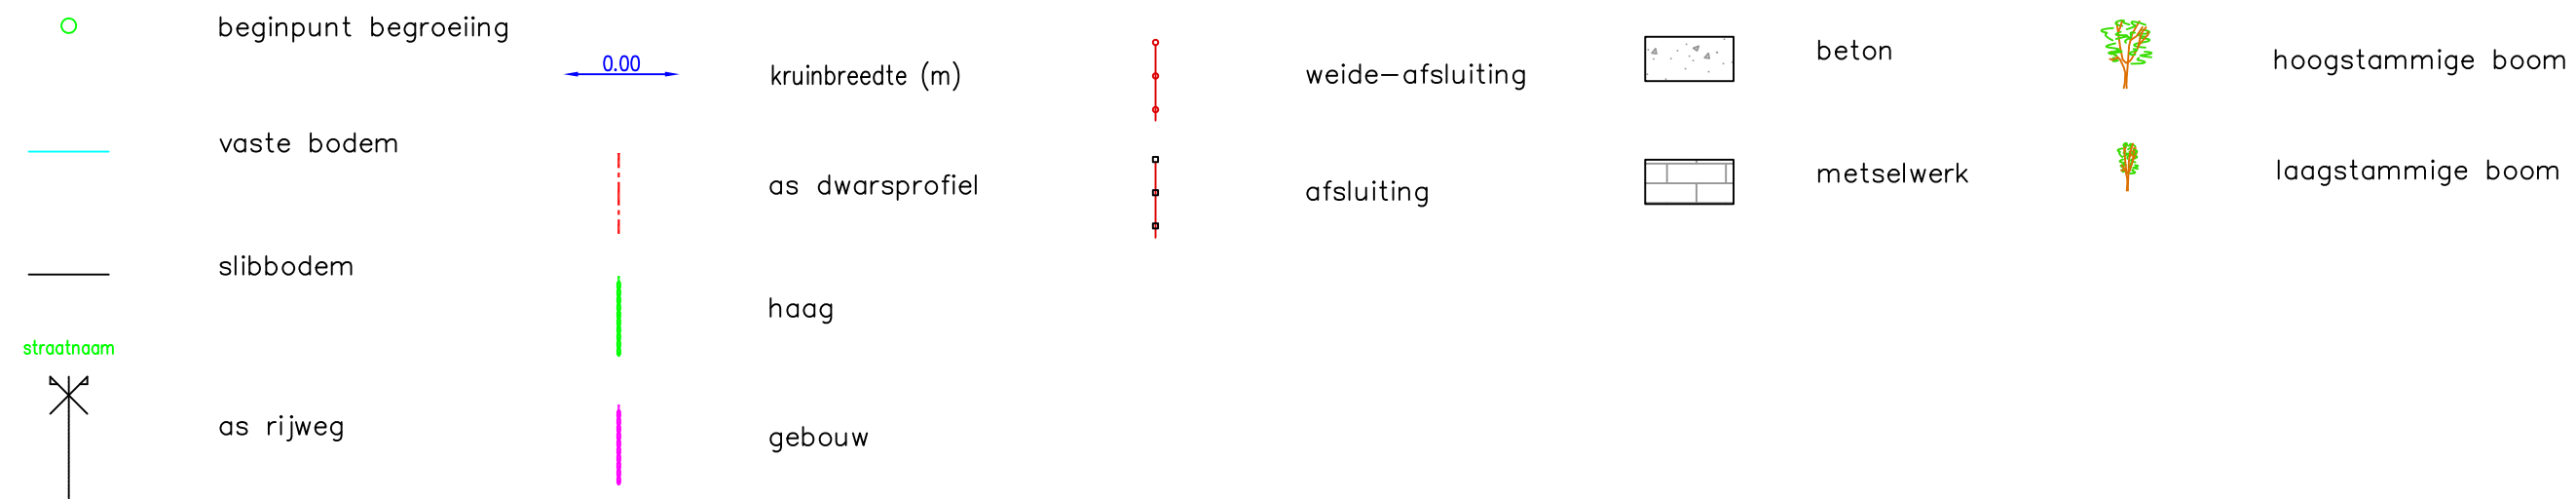

DWARSPROFIEL 114

Hsch 3577.66m
 Lsch 1/100
 Vvlak 1/100
 4.00 T.A.W.

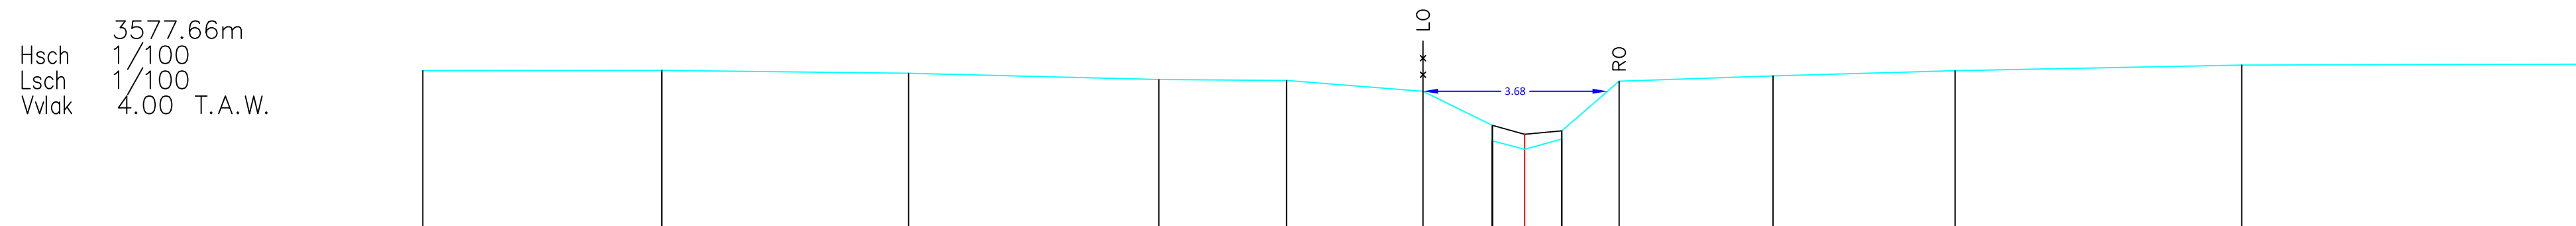

| | | | | | | | | | | | | | | | | |
|---------------|--------|--------|--------|-------|-------|-------|-------|------|------|------|------|------|-------|-------|------|------|
| BEST. HOOGTE | 7.18 | 7.19 | 7.13 | 7.01 | 6.99 | 6.77 | 6.09 | 5.78 | 5.61 | 5.82 | 5.98 | 6.97 | 7.08 | 7.18 | 7.29 | 7.31 |
| SLIB | | | | | | | 6.09 | 5.91 | 5.98 | | | | | | | |
| KUMULAFSTAND | -22.00 | -17.23 | -12.30 | -7.30 | -4.75 | -2.03 | -0.64 | 0.00 | 0.74 | 1.89 | 4.96 | 8.59 | 14.32 | 21.41 | | |
| TUSSENAFSTAND | | 4.77 | 4.93 | 5.00 | 2.55 | 2.73 | 1.38 | 0.64 | 0.74 | 1.15 | 3.07 | 3.63 | 5.72 | 7.10 | | |