


Opgemeten in: 2004

Opgemeten volgens bestek: 36/03-To/17/17

[illegible]

Hsch 3793.59m
Lsch 1/100
Vvlak 1/100
4.00 T.A.W.

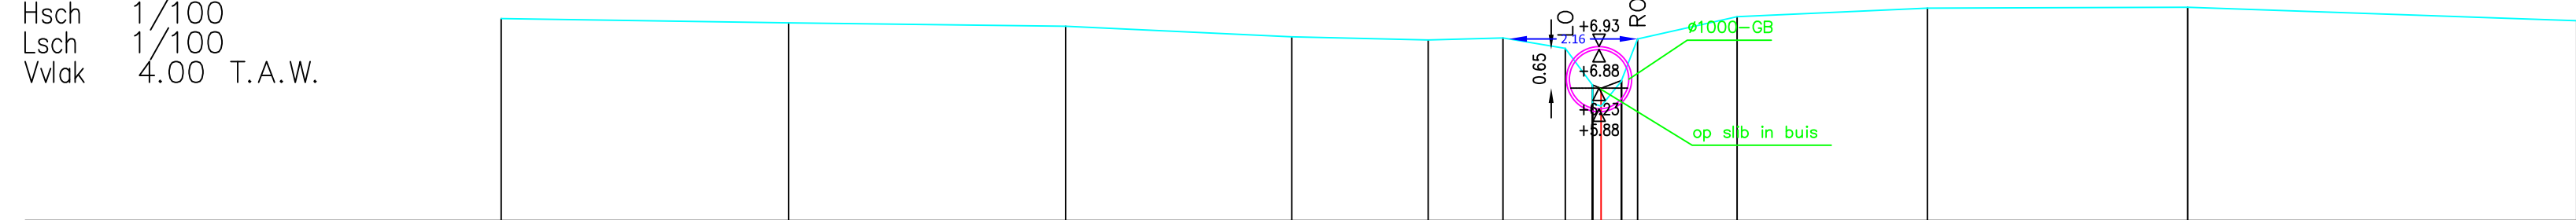

BEST. HOOGTE	7.40	7.33	7.27	7.09	7.04	7.07	6.90 6.57 6.55 6.53 6.35 6.36	7.06	7.43	7.58	7.59	7.36
SLIB							6.28 6.23 6.36					
KUMULAFSTAND	-18.49	-13.66	-9.00	-5.20	-2.91	-1.65	-0.60 -0.14 0.00 0.34	0.61	2.29	5.48	9.86	16.40
TUSSENAFSTAND		4.83	4.66	3.80	2.29	1.26	1.05 0.46 0.14	0.34 0.27 1.67	3.20	4.38	6.54	