

O706 Scheidbeek (VHAG: 168)
SINT-DENIJS-WESTREM

Dwarsprofiel_50



DWARSPROFIELPLAN

Aangeduide kruinbreedtes zijn indicatief.

Opgemeten in: 2004

Opgemeten volgens bestek: 36/03-To/17/17

LEGENDE

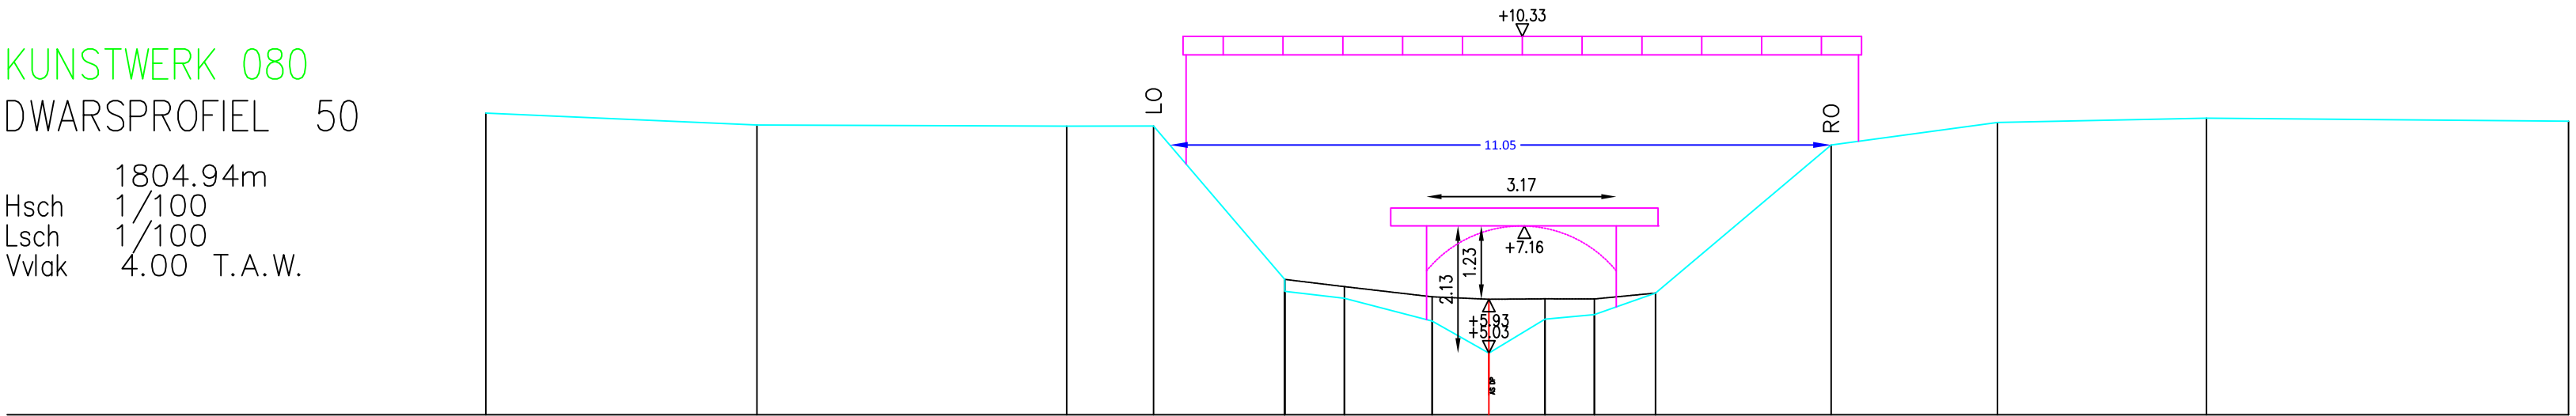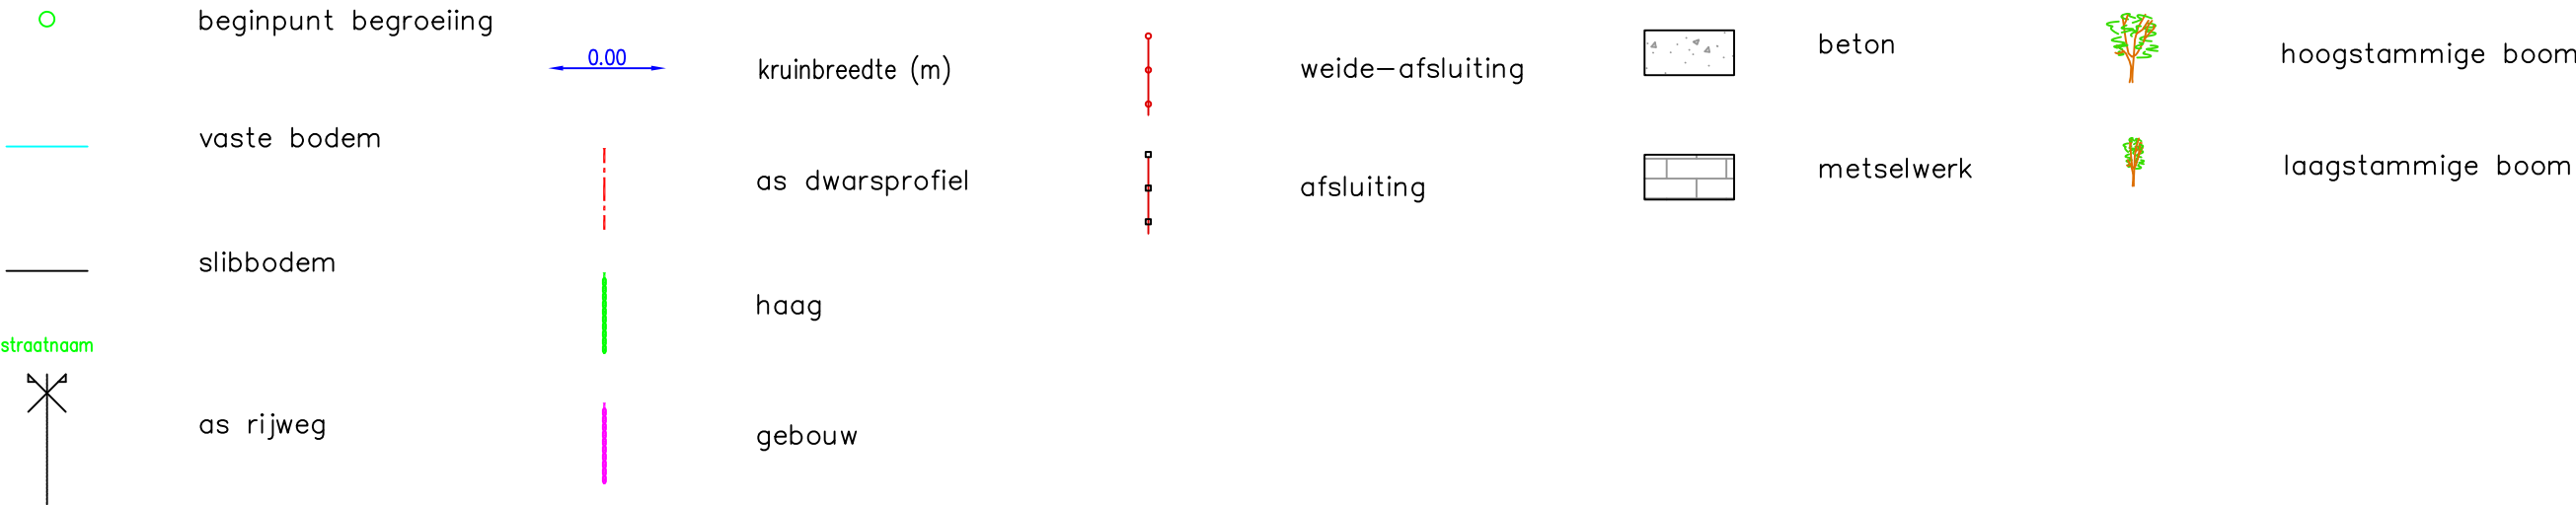

BEST. HOOGTE	9.04	8.85	8.83	8.83	6.26	6.06	5.95	5.57	5.03	5.60	5.68	6.03	8.51	8.89	8.96	8.91
SLIB					6.26	6.14		5.97	5.93	5.94	5.94	6.03				
KUMULAFSTAND	-16.77	-12.23	-7.06	-5.61	-3.41	-2.41		-0.95	0.00	0.94	1.76	2.79	5.72	8.50	12.00	18.05
TUSSENAFSTAND		4.53	5.18	1.45	2.19	1.00	1.47	0.95	0.94	0.83	1.02	2.93	2.78	3.50	6.05	