

O706 Scheidbeek (VHAG: 168)  
SINT-DENIJS-WESTREM

Dwarsprofiel\_51



DWARSPROFIELPLAN

**Aangeduide kruinbreedtes zijn indicatief.**

**Opgemeten in: 2004**

**Opgemeten volgens bestek: 36/03-To/17/17**

## LEGENDE

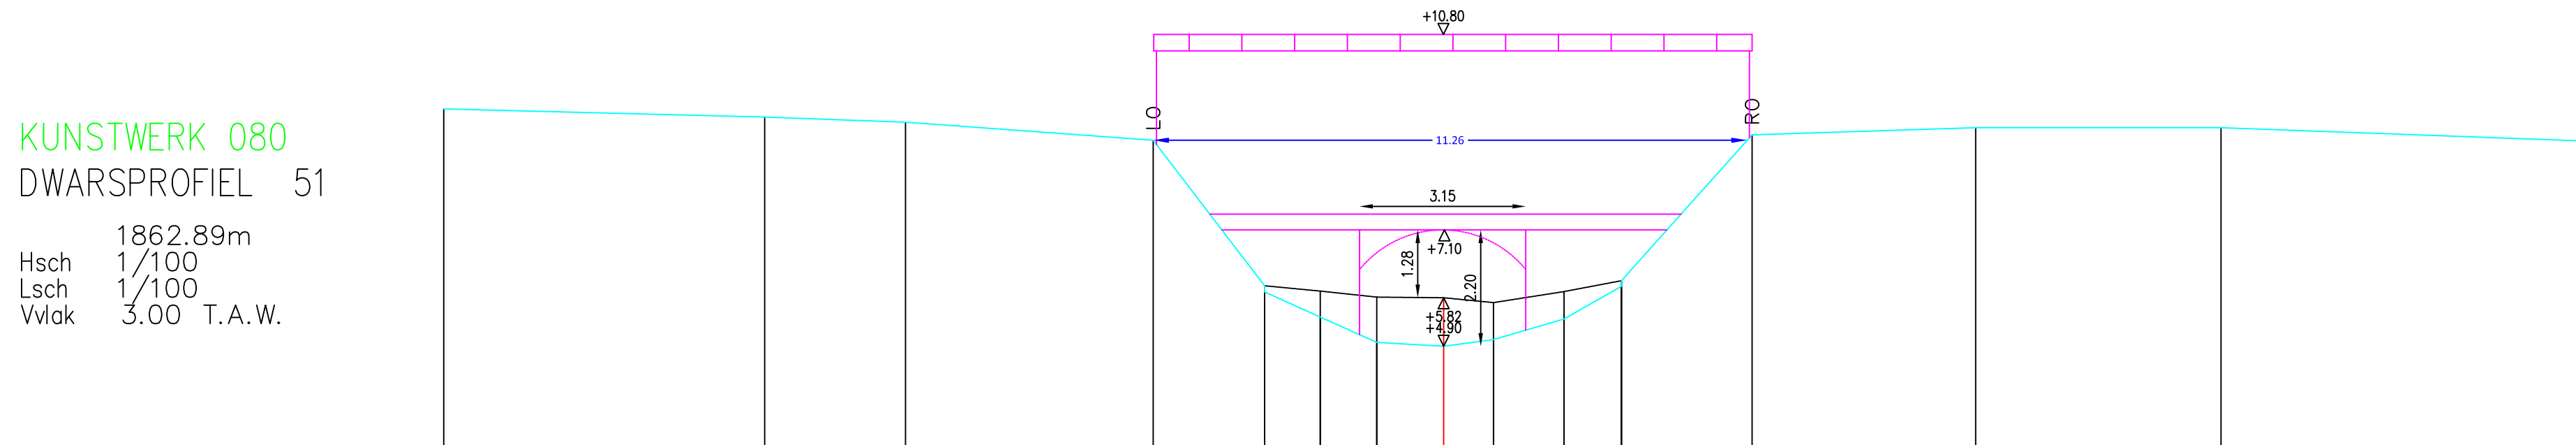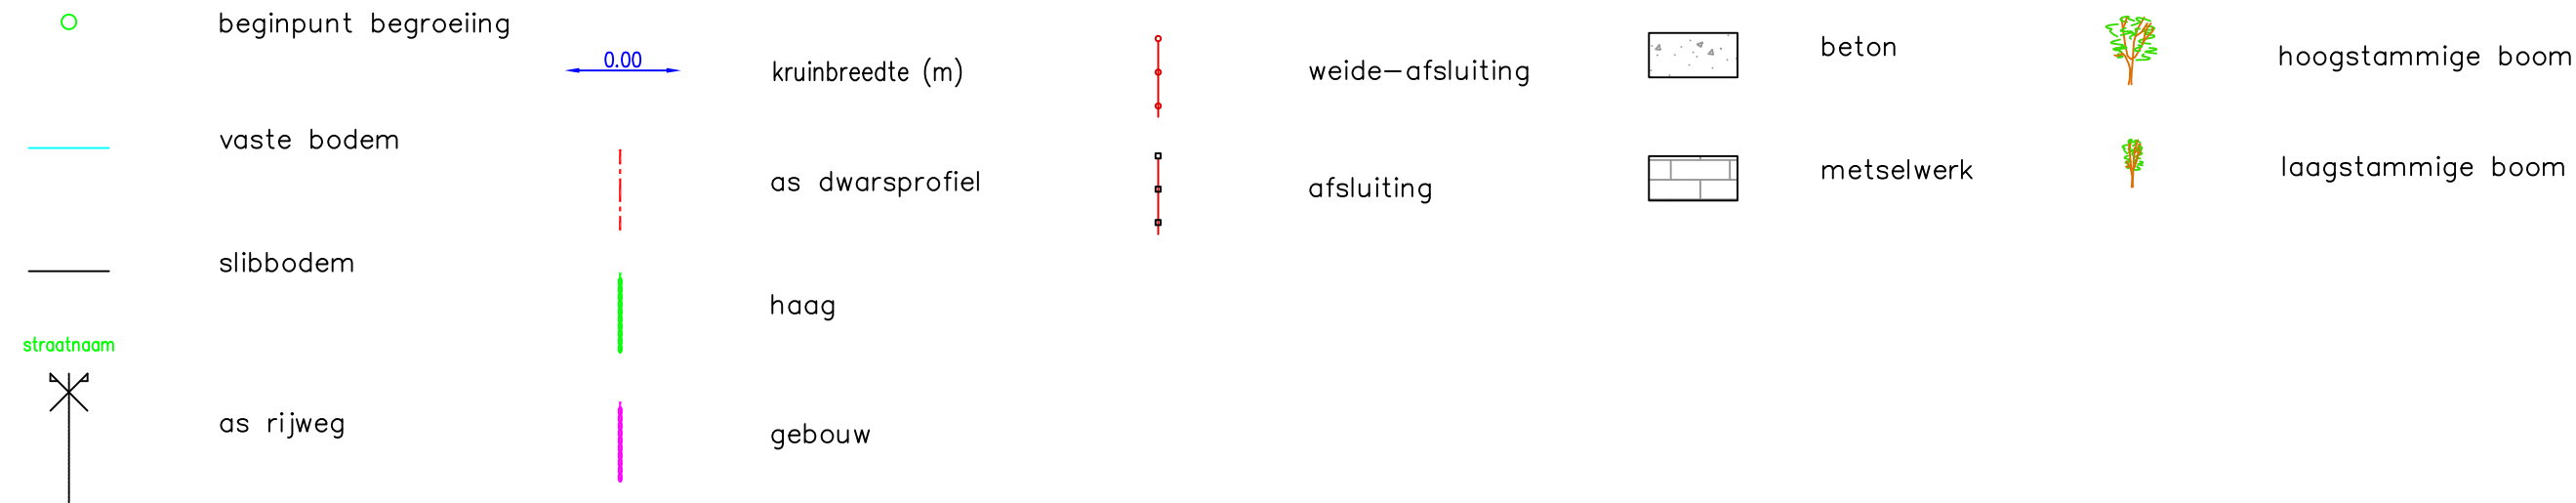

|               |        |        |        |       |       |       |       |      |      |      |      |      |      |       |       |       |
|---------------|--------|--------|--------|-------|-------|-------|-------|------|------|------|------|------|------|-------|-------|-------|
| BEST. HOOGTE  | 9.39   | 9.24   | 9.14   | 8.80  | 6.64  | 5.45  | 4.97  | 4.90 | 5.02 | 5.41 | 6.03 | 6.14 | 8.90 | 9.03  | 9.03  | 8.79  |
| SLIB          |        |        |        |       | 6.04  | 5.94  | 5.83  | 5.82 | 5.72 | 5.93 | 6.14 |      |      |       |       |       |
| KUMULAFSTAND  | -18.95 | -12.87 | -10.20 | -5.51 | -3.39 | -2.34 | -1.27 | 0.00 | 0.95 | 2.28 | 3.37 |      | 5.85 | 10.09 | 14.74 | 21.51 |
| TUSSENAFSTAND |        | 6.08   | 2.67   | 4.70  | 2.11  | 1.05  | 1.07  | 1.26 | 0.95 | 1.34 | 1.09 | 2.47 | 4.24 | 4.65  | 6.78  |       |