

O8010 WATERLOOP V/D HOGE LANDEN

(VHAG: 3110)

BEVEREN

Dwarsprofiel_306


DWARSPROFIELPLAN

Kruinbreedtes zijn indicatief.

Opgemeten in: april 2017

Opgemeten volgens bestek: M-05-001

LEGENDE

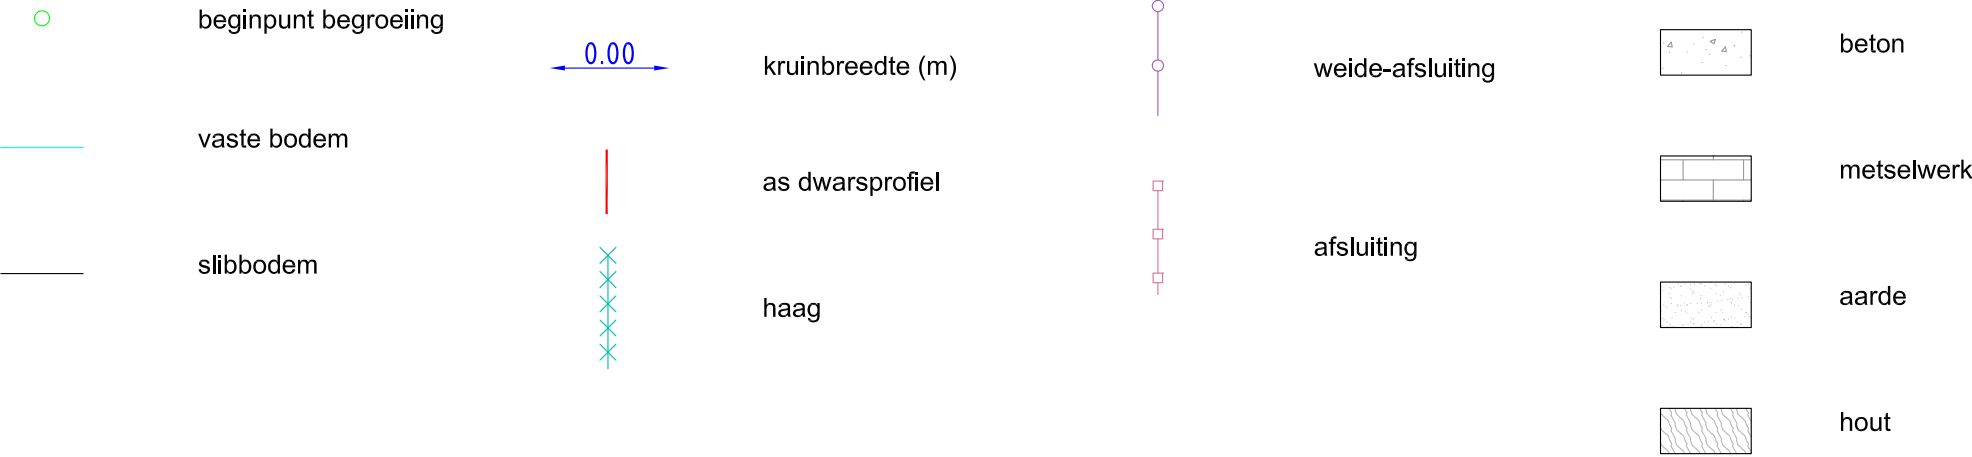

DWARSPROFIEL 306

Km 141.13m
Hsch 1/100
Lsch 1/100
Vvlak 0.00 T.A.W

VASTE BODEMPEIL	4.49	4.52	4.43	4.50	4.49	4.42	4.05	2.56	2.63	2.47	2.60	2.66	3.45	4.08	4.37	4.48	4.49	4.39	4.39	4.32	4.26
SLIB BODEMPEIL								2.71	2.63	2.47	2.60	2.66									
TUSSENAFSTAND		2.23	2.60	2.90	1.15	0.25	0.45	0.41	0.79	0.83	0.89	0.81	0.33	0.24	0.36	0.67	0.71	1.13	1.21	1.54	2.27
KUMULAFSTAND	-11.68	-9.44	-6.84	-3.94	-2.79	-2.54	-2.09	-1.68	-0.83	0.00	0.89	1.70	2.03	2.27	2.77	3.44	4.15	5.28	6.49	8.03	10.30

