

O8010 WATERLOOP V/D HOGE LANDEN

(VHAG: 3110)

BEVEREN

Dwarsprofiel_321


DWARSPROFIELPLAN

Kruinbreedtes zijn indicatief.

Opgemeten in: april 2017

Opgemeten volgens bestek: M-05-001

LEGENDE

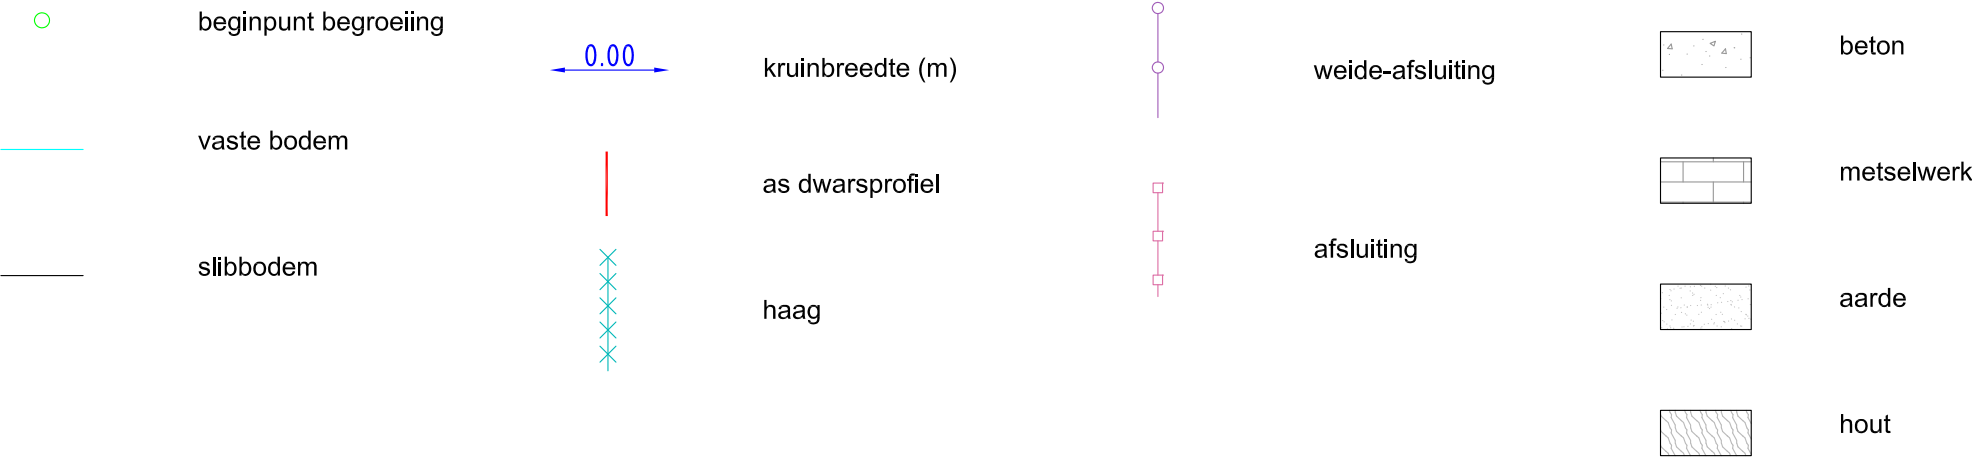

DWARSPROFIEL 321

Km 485.80m
Hsch 1/100
Lsch 1/100
Vvlak 0.00 T.A.W

VASTE BODEMPEIL	5.02	4.92	4.85	4.83	4.77	4.71	4.69	4.64	4.63	2.53	2.57	2.57	2.57	2.65	3.20	3.67	3.94	4.15	4.59	4.61	4.56	4.49	4.42	4.39	4.34	4.31
SLIB BODEMPEIL									2.63	2.53	2.57	2.57	2.65													
TUSSENAFSTAND		0.98	1.17	0.88	1.50	1.12	0.86	0.62	0.51	0.55	0.51	0.51	0.55	1.06	1.27	1.52	1.96	2.21	0.89	0.40	0.75	1.14	1.37	2.06	1.87	1.76
KUMULAFSTAND	-8.27	-7.28	-6.12	-5.23	-3.73	-2.61	-1.75	-1.08	-0.55	0.00	0.51	0.51	0.55	1.27	1.52	2.21	3.10	3.50	4.25	5.39	6.76	8.82	10.69	12.46		