

O8010 WATERLOOP V/D HOGE LANDEN
(VHAG: 3110)
BEVEREN

Dwarsprofiel_332


DWARSPROFIELPLAN

Kruinbreedtes zijn indicatief.

Opgemeten in: april 2017

Opgemeten volgens bestek: M-05-001

LEGENDE

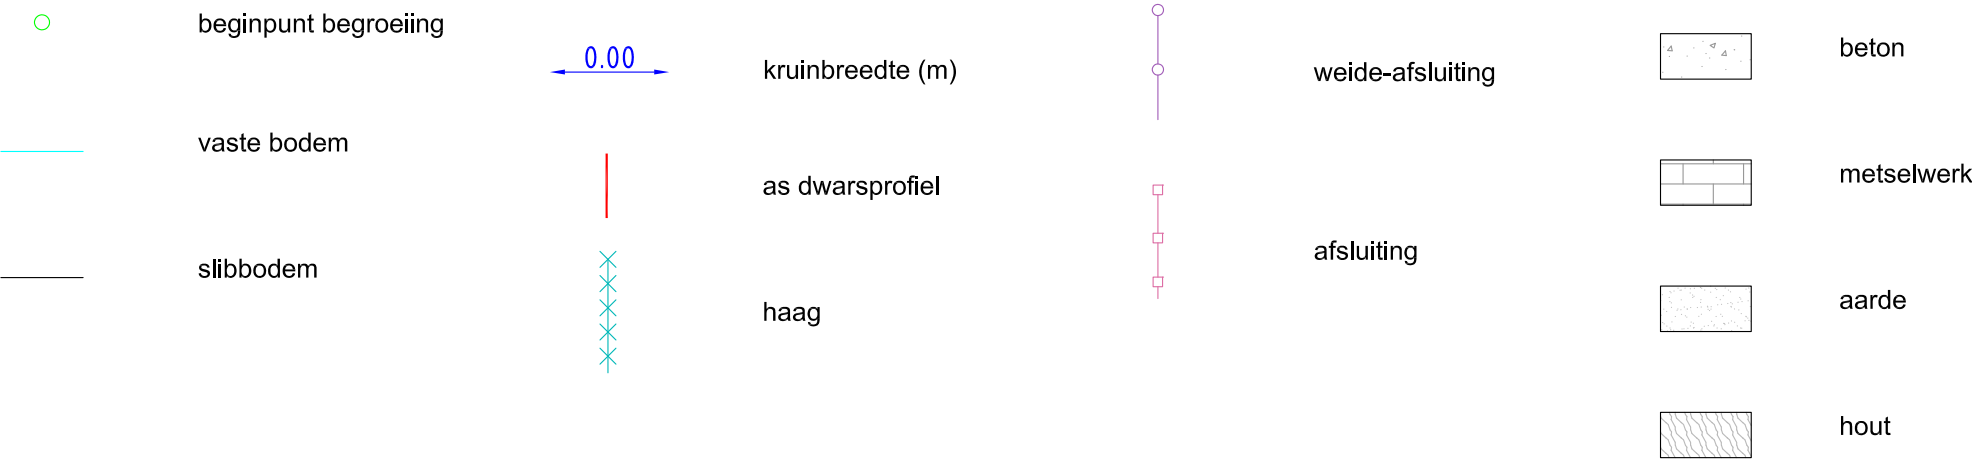

DWARSPROFIEL 332

Km 818.20m
Hsch 1/100
Lsch 1/100
Vvlak 0.00 T.A.W

VASTE BODEMPEIL	4.36	4.48	4.34	4.33	4.36	4.30	4.02	3.92	3.92	2.61	2.47	2.53	2.73	3.07	3.29	3.34	3.94	4.26	4.27	4.33	4.36	4.26	4.24	4.53	4.54
SLIB BODEMPEIL							2.76	2.76	2.76	2.61	2.58	2.53	2.73	3.07	3.29	3.34	3.94	4.26	4.27	4.33	4.36	4.26	4.24	4.53	4.54
TUSSENAFSTAND		0.99	1.36	1.53	1.33	1.62	1.29	0.50	0.67	0.49	0.53	0.41	0.273	0.38	0.37	0.24	0.39	0.51	0.32	1.00	0.84	1.25	2.29	1.62	1.58
KUMULAFSTAND	-9.98	-8.99	-7.63	-6.11	-4.78	-3.15	-1.86	-1.38	-1.16	-0.49	0.00	0.53	0.94	1.32	1.69	1.93	2.33	2.84	3.16	4.17	5.01	6.26	8.55	10.16	11.75