

O8010 WATERLOOP V/D HOGE LANDEN
(VHAG: 3110)
BEVEREN

Dwarsprofiel_334


DWARSPROFIELPLAN

Kruinbreedtes zijn indicatief.

Opgemeten in: april 2017

Opgemeten volgens bestek: M-05-001

LEGENDE

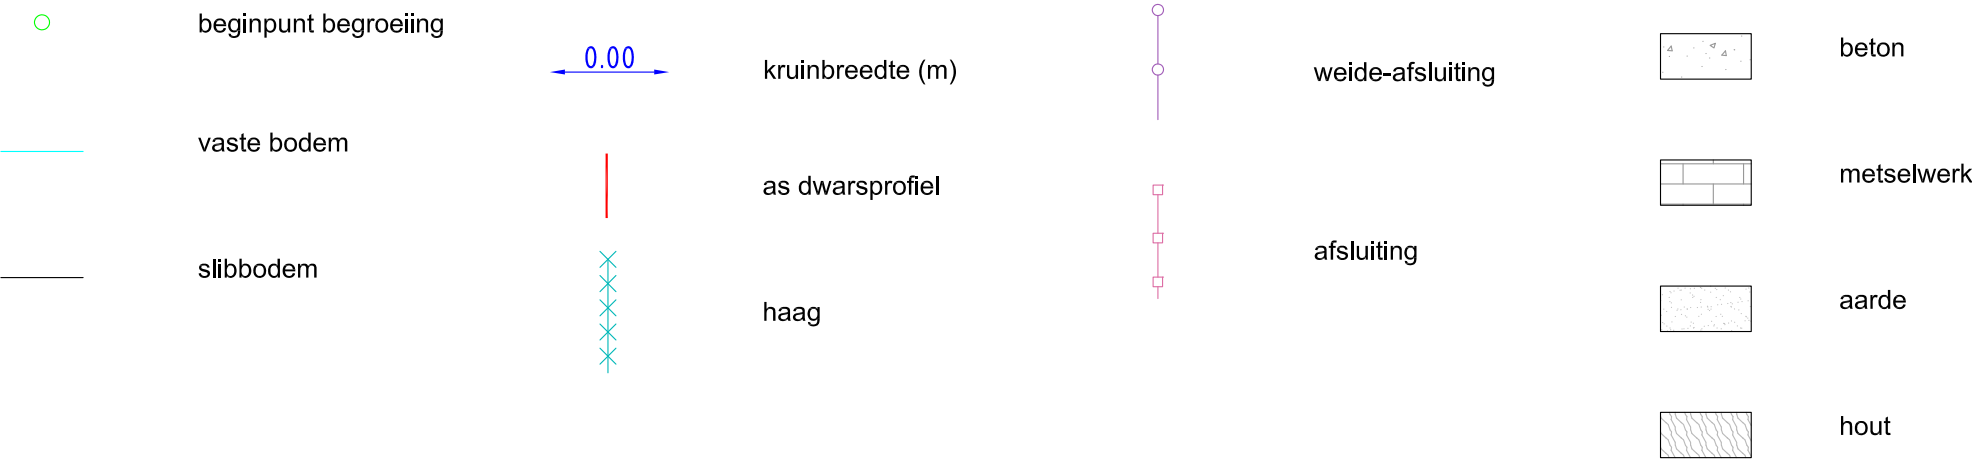

DWARSPROFIEL 334

Km 915.53m
Hsch 1/100
Lsch 1/100
Vvlak 0.00 T.A.W

VASTE BODEMPEIL	4.58	4.63		4.59	4.55		4.53	4.53	4.66	4.59	4.22	4.01	3.78	2.79	2.69	2.48	2.57	2.69	3.83		4.33	4.35		4.51	4.50		4.53	4.52	
SLIB BODEMPEIL														2.79	2.69	2.66	2.57	2.69	3.83										
TUSSENAFSTAND		1.40	1.79	0.96	1.48	1.01	1.00	0.44	0.48	0.34	0.43	0.56	0.52	0.67	0.31	0.28		1.47	1.94	2.54	0.27	1.52	1.02						
KUMULAFSTAND	-10.70	-9.30	-7.51	-6.55	-5.08	-4.07	-3.07	-2.63	-2.05	-1.71	-1.28	-0.52	0.00	0.67	0.98	1.40		2.87	4.81		7.35	7.61	9.14	10.16					