

O8010 WATERLOOP V/D HOGE LANDEN
(VHAG: 3110)
BEVEREN

Dwarsprofiel_391


DWARSPROFIELPLAN

Kruinbreedtes zijn indicatief.

Opgemeten in: april 2017

Opgemeten volgens bestek: M-05-001

LEGENDE

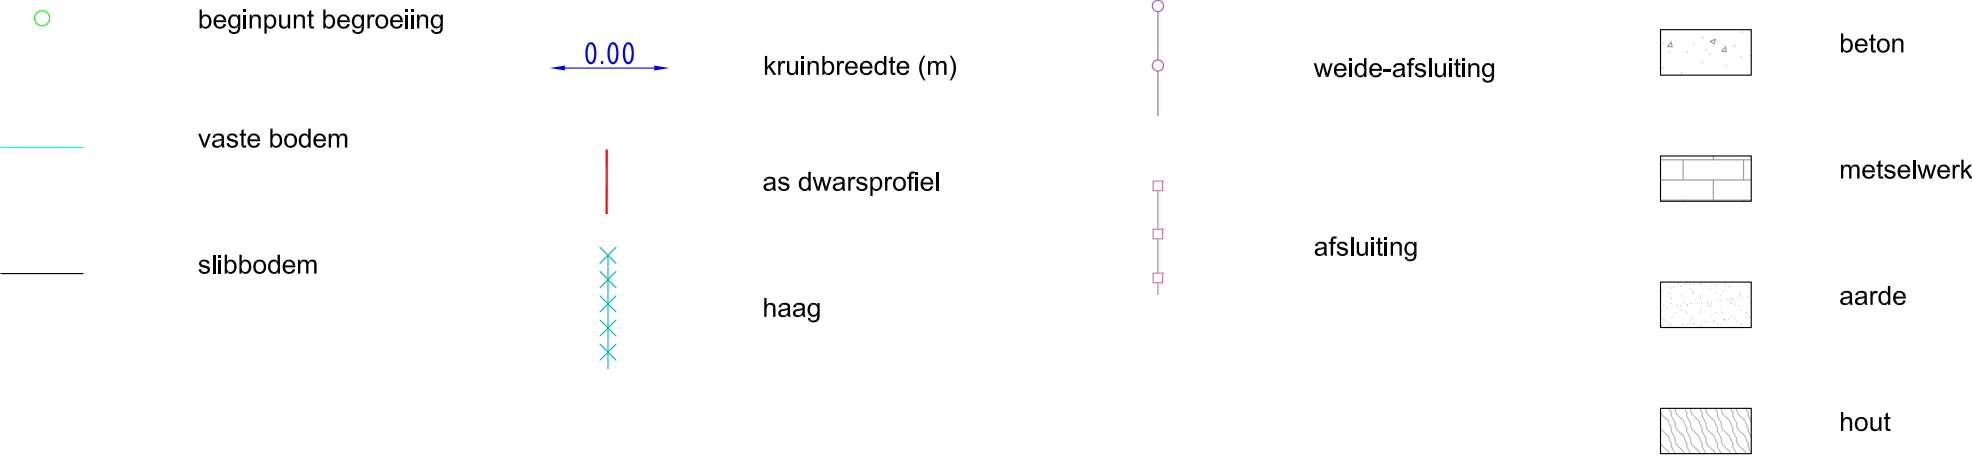

DWARSPROFIEL 391

Km 2376.20m
Hsch 1/100
Lsch 1/100
Vvlak 1.00 T.A.W

VASTE BODEMPEIL	6.00	5.94	5.96	6.05	6.01	5.85	5.75	5.60	5.33	4.97	4.76	3.59	3.64	3.70	3.75	4.58	4.72	4.87	5.21	5.51	5.81	5.86	5.93	5.95	6.17	6.16
SLIB BODEMPEIL								3.96			3.96	3.59	3.64	3.70	3.75	4.58										
TUSSENAFSTAND		1.88	1.83	2.02	1.74	1.05	0.73	0.21	0.47	0.48	0.64	1.07	0.41	0.40	0.37	0.39	0.91	0.70	0.58	0.41	0.30	0.39	0.76	0.83	1.40	0.63
KUMULAFSTAND	-12.31	-10.43	-8.60	-6.58	-4.85	-3.80	-3.06	-2.85	-2.38	-1.90	-1.26	0.00	0.41	0.81	1.18	1.60	2.51	3.21	3.79	4.20	4.50	4.89	5.64	6.47	7.87	8.50