

O8010 WATERLOOP V/D HOGE LANDEN
(VHAG: 3110)
SINT-GILLIS-WAAS

Dwarsprofiel_418


DWARSPROFIELPLAN

Kruinbreedtes zijn indicatief.

Opgemeten in: april 2017

Opgemeten volgens bestek: M-05-001

LEGENDE

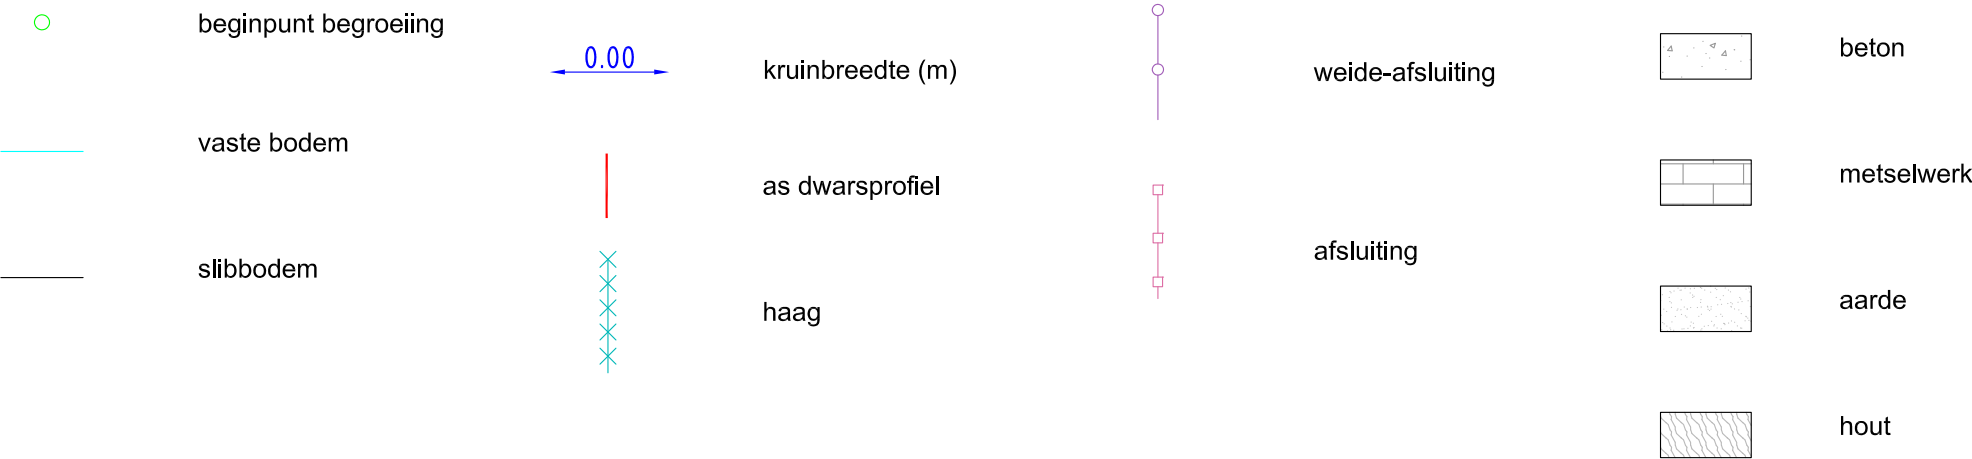

DWARSPROFIEL 418

Km 3092.18m
Hsch 1/100
Lsch 1/100
Vvlak 2.00 T.A.W

VASTE BODEMPEIL	6.40	6.40	6.31	6.25	6.12	5.97	5.50	5.02	4.69	4.52	4.12	4.12	4.15	5.64	5.97	6.14	6.08	6.20	6.26	6.36	6.28	6.40
SLIB BODEMPEIL									4.52	4.32	4.47	4.47										
TUSSENAFSTAND		6.04	1.14	1.24	1.27	0.91	0.72	0.29	0.22	0.26	1.26	1.58	0.22	0.84	1.84	0.71	0.64	0.89	2.33	1.64	1.72	1.83
KUMULAFSTAND	-13.37	-7.32	-6.18	-4.94	-3.67	-2.76	-2.04	-1.75	-1.52	-1.26	0.00	1.58	1.86	2.70	4.54	5.25	5.89	6.78	9.10	10.74	12.46	14.28