

O8010 WATERLOOP V/D HOGE LANDEN

(VHAG: 3110)

SINT-NIKLAAS

Dwarsprofiel_511


DWARSPROFIELPLAN

Kruinbreedtes zijn indicatief.

Opgemeten in: april 2017

Opgemeten volgens bestek: M-05-001

LEGENDE

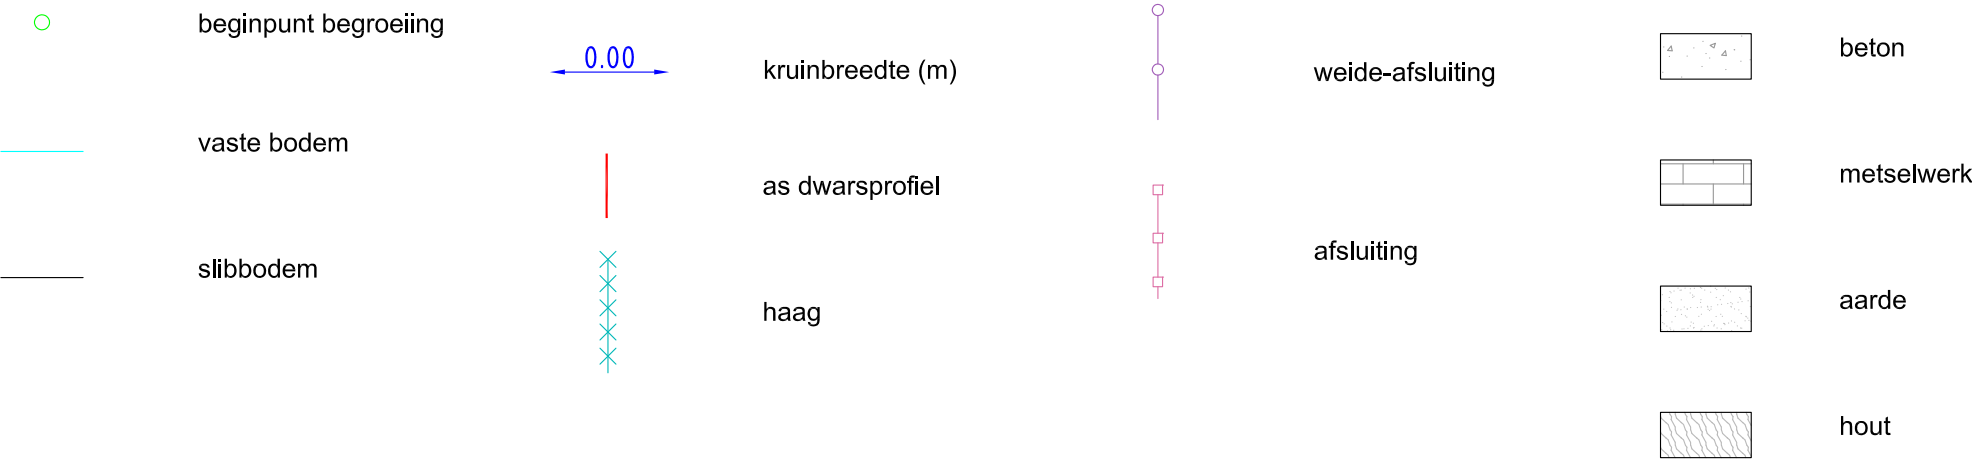

DWARSPROFIEL 511

Km 6446.66m
Hsch 1/100
Lsch 1/100
Vvlak 7.00 T.A.W

VASTE BODEMPEIL	11.72	11.71	11.66	11.65	11.55	11.46	11.46	11.32	10.75	10.49	10.22	10.08		9.46	9.24	9.40	9.43	10.66	10.88
SLIB BODEMPEIL														9.46	9.24	9.40	9.43		
TUSSENAFSTAND		1.76	1.59	1.39	1.24	1.27	0.80	0.51	0.66	0.32	0.52	0.65	1.38	0.28	0.53	0.43	0.28	0.52	
KUMULAFSTAND	-12.53	-10.78	-9.18	-7.80	-6.55	-5.29	-4.49	-3.97	-3.31	-2.99	-2.47	-1.82	-0.43	0.00	0.53	0.96	1.24	1.75	