

O8012 BEVERSE BEEK

(VHAG: 53460)

BEVEREN

Dwarsprofiel_154


DWARSPROFIELPLAN

Kruinbreedtes zijn indicatief.

Opgemeten in: april 2017

Opgemeten volgens bestek: M-05-001

LEGENDE

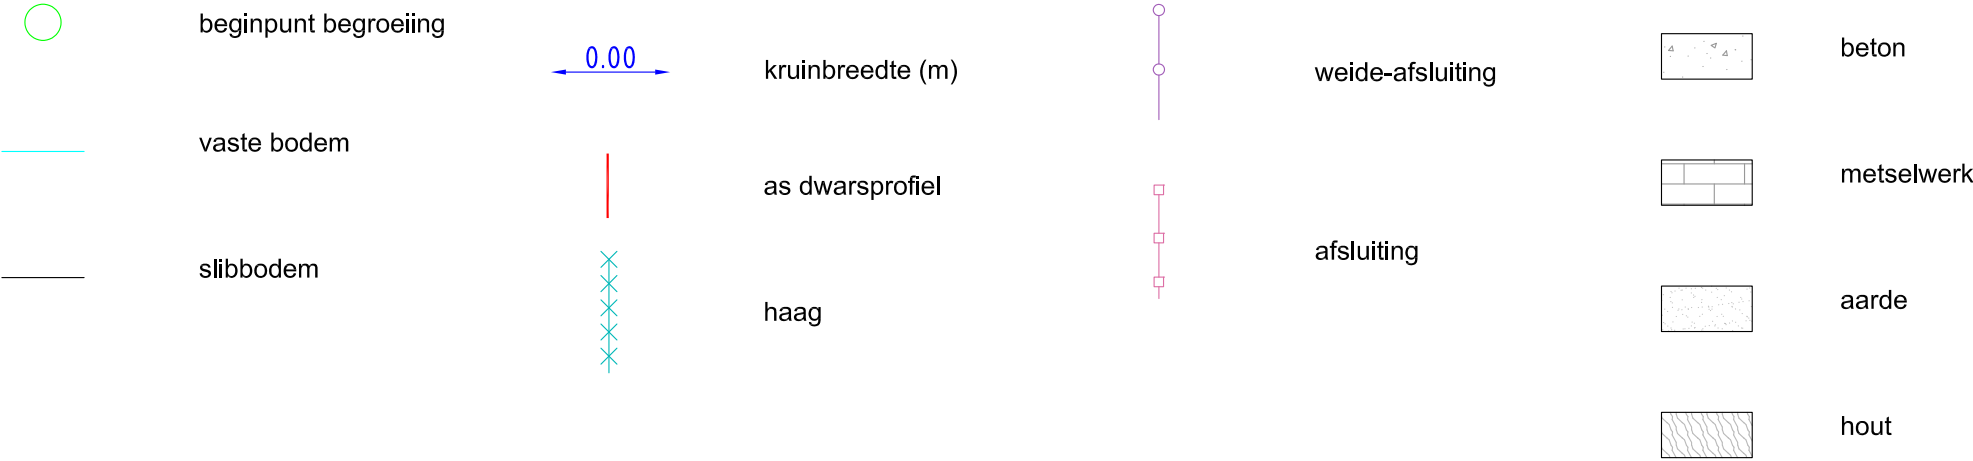

DWARSPROFIEL 154

Km 4374.78m
Hsch 1/100
Lsch 1/100
Vvlak 6.00 T.A.W

VASTE BODEMPEIL	9.48		9.52		9.50		9.65		9.54		9.59		9.45		8.83		8.85		8.84		8.88		8.88		8.94		9.43		10.44		10.57		10.73		11.05		11.12		11.14		11.16		11.12		11.14	
SLIB BODEMPEIL															8.83		8.85		8.84		8.88		8.88		8.94		9.12																			
TUSSENAFSTAND		1.69		1.55		1.24		1.15		1.04		0.54		1.05		1.46		1.04		1.06		0.96		0.75		0.65		0.27		0.40		0.31		1.21		1.03		1.12		1.02		1.06		1.31		
KUMULAFSTAND	-11.81		-10.12		-8.57		-7.34		-6.19		-5.15		-4.61		-3.56		-2.10		-1.06		0.00		0.96		1.71		2.37		2.73		3.14		3.44		4.65		5.68		6.80		7.82		8.88		10.19	