

O8015 GAVERSE BEEK

(VHAG: 3512)

BEVEREN

Dwarsprofiel_30


DWARSPROFIELPLAN

Kruinbreedtes zijn indicatief.

Opgemeten in: april 2017

Opgemeten volgens bestek: M-05-001

LEGENDE

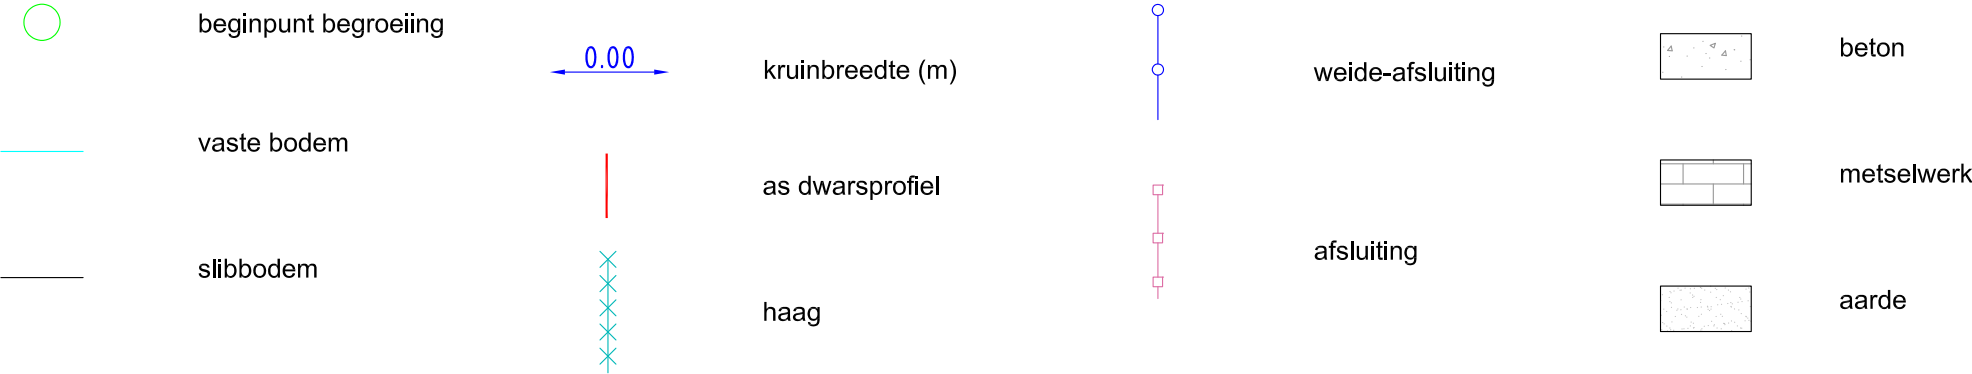

DWARSPROFIEL 30

Km 945.57m
Hsch 1/100
Lsch 1/100
Vvlak 1.00 T.A.W

VASTE BODEMPEIL	4.91	4.86	4.82	4.83	4.83	4.80	4.59	4.38	4.10	3.30	3.27	3.28	3.26	3.36	4.21	4.19	4.51	5.04	5.12	5.15	5.19	5.29	5.28	5.34	5.32
SLIB BODEMPEIL										3.30	3.27	3.28	3.26	3.36											
TUSSENAFSTAND		1.03	1.27	1.42	0.52	1.03	0.41	0.38	0.39	0.67	0.46	0.48	0.69	0.63	1.13	0.27	0.74	0.46	0.36	1.24	1.00	1.69	1.32	1.50	1.10
KUMULAFSTAND	-8.06	-7.04	-5.76	-4.34	-3.62	-2.79	-2.38	-2.00	-1.61	-0.94	-0.48	0.00	0.69	1.32	2.58	2.85	3.60	4.06	4.42	5.65	6.66	8.35	9.67	11.17	12.28