

O8032b WATERGANG V/D HOGE LANDEN
 (VHAG: 3998)
SINT-GILLIS-WAAS

Dwarsprofiel_125


DWARSPROFIELPLAN

Kruinbreedtes zijn indicatief.

Opgemeten in: april 2017

Opgemeten volgens bestek: M-05-001

LEGENDE

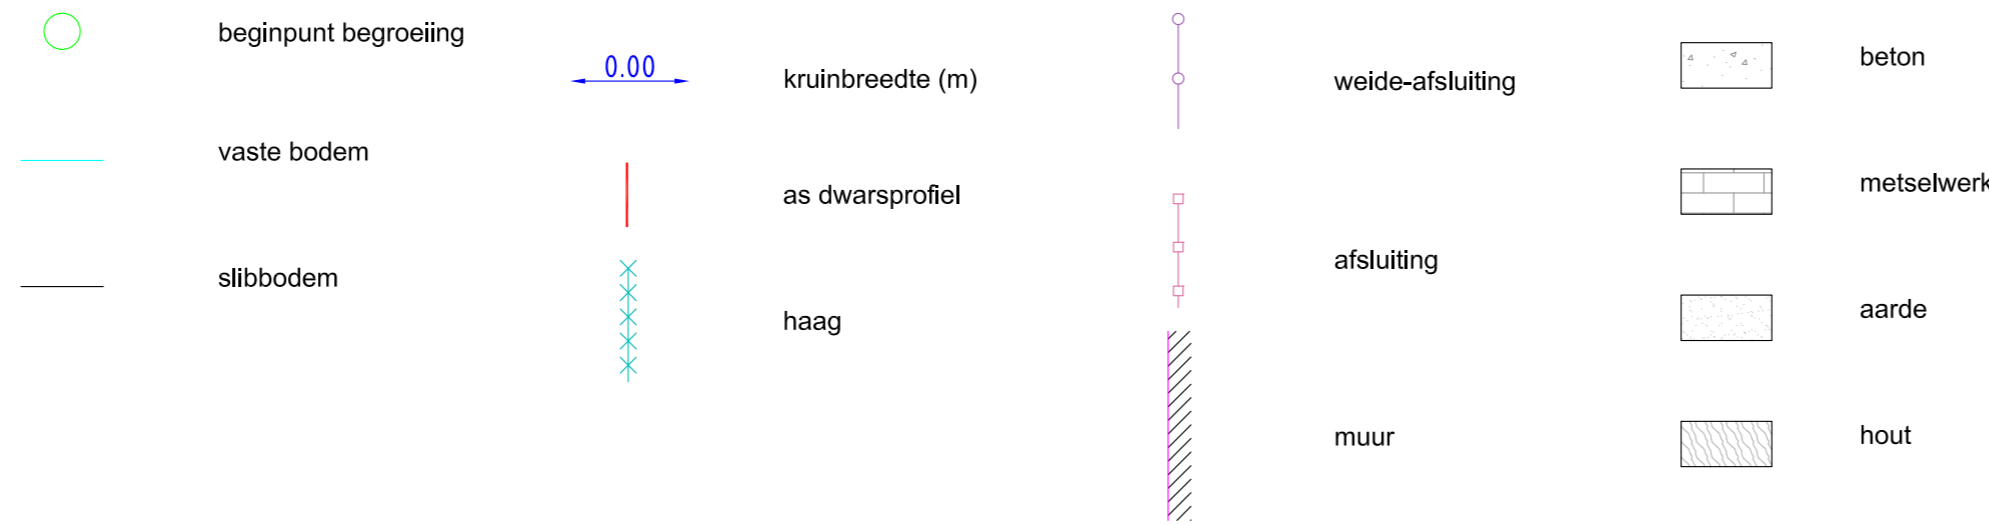

DWARSPROFIEL 125

Km 880.89m
 Hsch 1/100
 Lsch 1/100
 Vvlak 0.00 T.A.W

VASTE BODEMPEIL	5.36	5.33	5.29	5.30	5.31	5.33	5.34	5.33	5.35	5.38	5.38	5.39	5.35	5.30	5.24	5.28	5.13	5.00	4.58	4.07	3.67	3.44	3.24	2.90	2.74	2.68	2.65	2.42	2.26	2.64	2.85	3.34	3.54	3.69	4.06	4.28	4.60	4.85	5.18	5.23	5.24	5.22	5.27	5.24	5.27	5.32	5.24	5.20	5.22	5.17	5.12	5.10	5.11	5.08	4.99	4.98				
SLIB BODEMPEIL																									2.90	2.74	2.68	2.65	2.42	2.26	2.64	2.85																												
TUSSENAFSTAND		1.34	2.58	0.77	1.06	1.01	1.16	1.25	1.15	1.05	0.81	0.40	1.38	1.16	0.45	0.58	0.29	0.45	0.54	0.85	0.55	0.33	0.49	0.58	0.31	0.36	0.26	0.26	0.71	0.57	0.59	0.44	0.45	0.42	0.76	0.42	0.66	0.34	0.27	0.55	0.38	0.52	0.30	1.04	0.51	0.95	1.07	0.65	1.10	0.77	1.03	1.13	1.04	1.32	1.06					
KUMULAFSTAND	-21.48	-20.13	-17.55	-16.78	-15.72	-14.71	-13.55	-12.30	-11.15	-10.10	-9.29	-8.90	-7.51	-6.36	-5.91	-5.32	-5.03	-4.58	-4.04	-3.18	-2.63	-2.30	-1.81	-1.22	-0.91	-0.55	0.00	0.26	0.97	1.53	2.13	2.57	3.02	3.44	4.19	4.61	5.27	5.61	5.88	6.43	6.81	7.33	7.63	8.67	9.18	10.13	11.20	11.85	12.94	13.71	14.75	15.88	16.91	18.23	19.29					

