

O8047 WATERLOOP ZONDER NAAM
(VHAG: 53454)
BEVEREN

Dwarsprofiel_13


DWARSPROFIELPLAN

Kruinbreedtes zijn indicatief.

Opgemeten in: april 2017

Opgemeten volgens bestek: M-05-001

LEGENDE

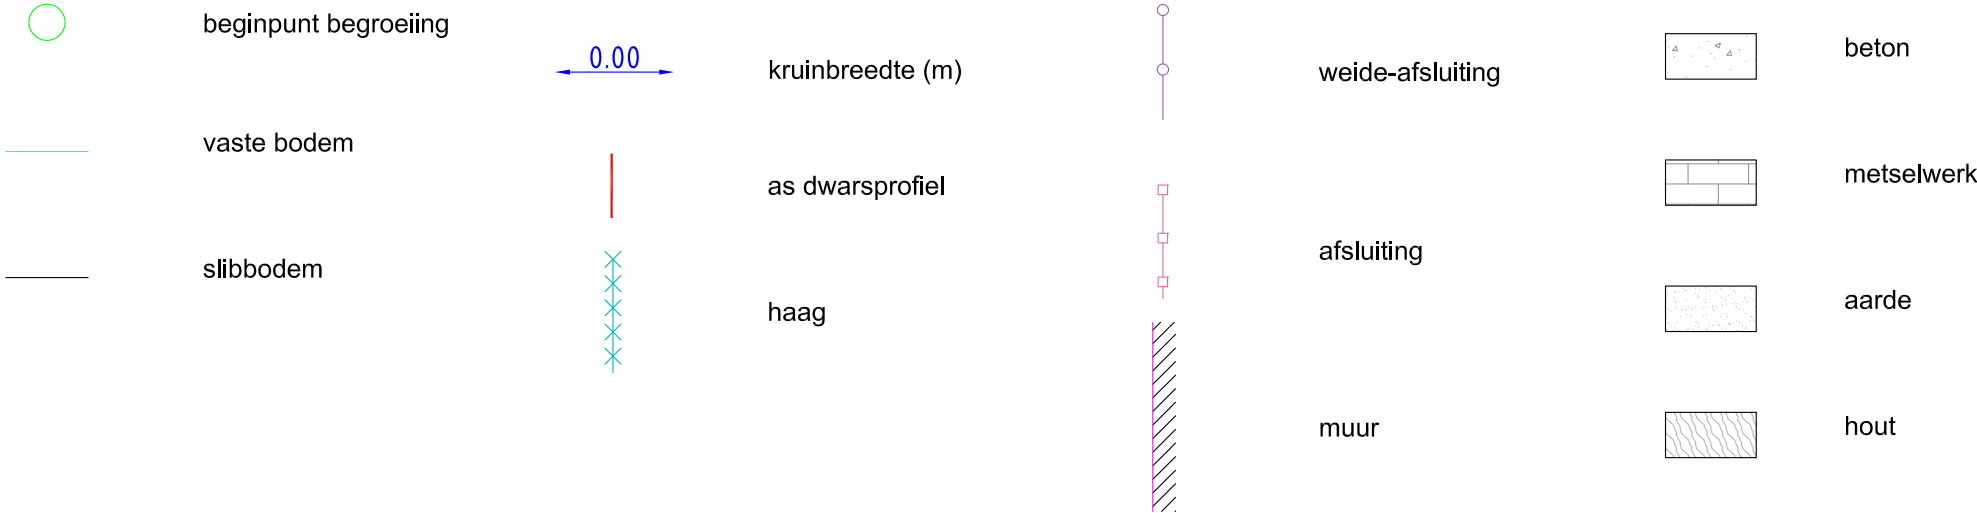

DWARSPROFIEL 13

Km 631.83m
Hsch 1/100
Lsch 1/100
Vvlak 0.00 T.A.W

VASTE BODEMPEIL	5.41		5.37			5.32		5.33		5.38		5.35	5.39	5.19	4.97	4.51	4.09	3.68	3.27	2.89	2.35	2.37	2.33	2.40	2.43	2.63	3.21		3.77	4.33		4.99	5.28	5.56	5.50	5.50		5.50		5.49
SLIB BODEMPEIL																					2.35	2.37	2.33	2.40	2.43															
TUSSENAFSTAND		2.62		2.60		1.33		0.98		0.88	0.78	0.21	0.45	0.72	0.52	0.56	0.72	0.45	0.52	0.24	0.36	0.32	0.22	0.30	0.31	0.68	0.96	0.84	1.03	0.39	0.44				2.29		2.78			
KUMULAFSTAND	-13.94		-11.32		-8.72		-7.39	-6.41		-5.53	-4.75	-4.54	-4.09	-3.37	-2.85	-2.29	-1.57	-1.12	-0.60	-0.36	0.00	0.22	0.51	0.83	1.51	2.47	3.31		4.34	4.73	5.17	5.77	6.21		8.50		11.28			