

O8047 WATERLOOP ZONDER NAAM
(VHAG: 53454)
BEVEREN

Dwarsprofiel_32


DWARSPROFIELPLAN

Kruinbreedtes zijn indicatief.

Opgemeten in: april 2017

Opgemeten volgens bestek: M-05-001

LEGENDE

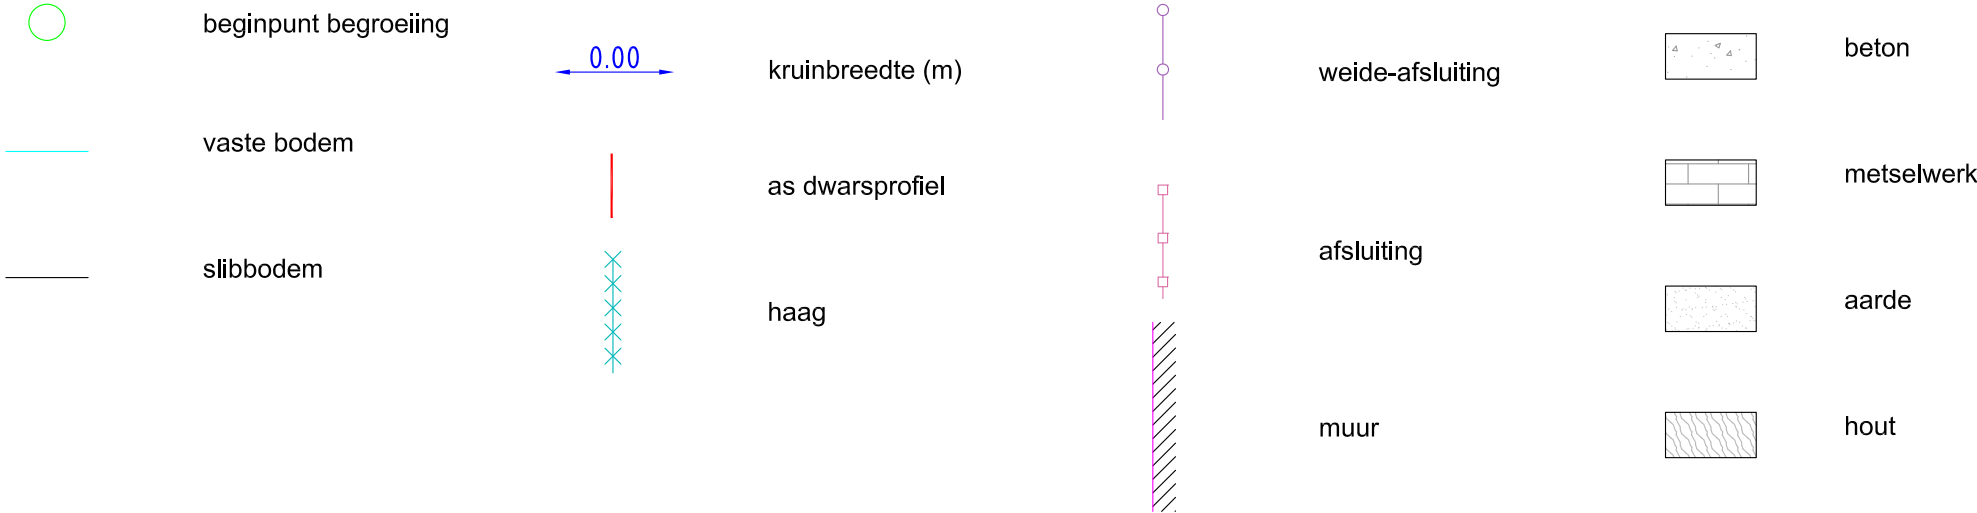

DWARSPROFIEL 32

Km 1217.06m
Hsch 1/100
Lsch 1/100
Vvlak 0.00 T.A.W

VASTE BODEMPEIL	5.04	5.11	5.01	5.10	5.02	5.29	5.09	4.99	4.93	4.68	4.37	4.10	3.93	3.59	3.35	3.02	2.92	2.92	2.91	3.01	3.28	3.57	3.92	4.23	4.51	4.87	5.13	5.10	5.14	5.20	5.20	5.11	5.14	5.19	
SLIB BODEMPEIL																3.02	2.99	3.01																	
TUSSENAFSTAND		1.09	0.61	1.09	1.26	0.61	0.68	0.81	0.42	0.23	0.28	0.27	0.40	0.35	0.30	0.41	0.36	0.35	0.39	0.41	0.29	0.34	0.63	0.47	0.35	0.40	0.64	1.07	0.73	0.38	0.87	1.00	0.71	0.80	
KUMULAFSTAND	-9.53	-8.43	-7.82	-6.73	-5.47	-4.86	-4.18	-3.37	-2.95	-2.72	-2.44	-2.17	-1.77	-1.42	-1.12	-0.72	-0.35	-0.02	0.39	0.80	1.09	1.43	2.06	2.53	2.89	3.29	3.92	4.99	5.72	6.10	6.97	7.97	8.69	9.49	