


O8250 LEMBEEKSE ISABELLASTROOM)
(VHAG: 2848)
ASSENEDE

Dwarsprofiel_112

DWARSPROFIELPLAN

LEGENDE

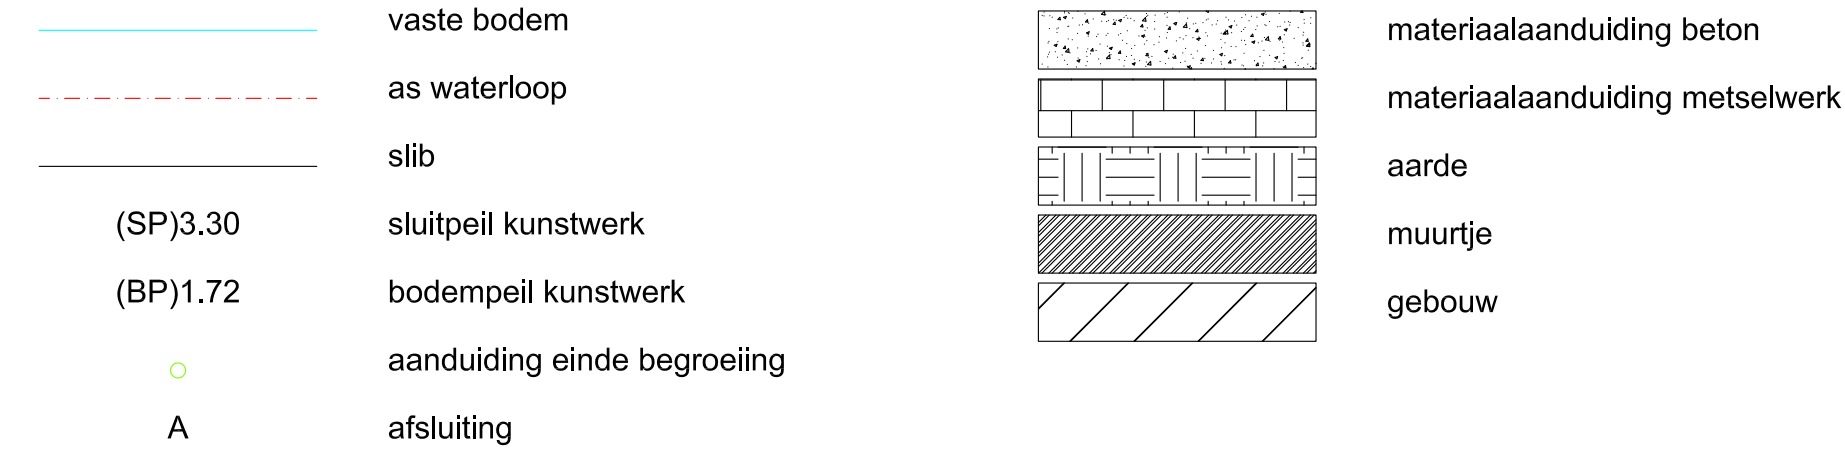

112

VV : 0.00m

Hoogtepeilen vaste grond	3.84	3.83	3.73	3.76	3.73	3.67	3.66	3.51	3.30	3.25	2.00	1.87	1.57	1.56	1.32	2.83	3.48	3.51	3.53	3.50	3.52	3.53	3.53	3.53	3.54	3.55
Hoogtepeilen slibbodem											2.00	1.87	1.57	1.56	1.32	2.83	3.48	3.51	3.53	3.50	3.52	3.53	3.53	3.53	3.54	3.55
Gecumuleerde afstand vanaf de as	22.05	19.56	17.49	14.11	10.46	8.46	6.49	3.12	1.88	1.71	0.61	0.31	0.05	0.38	0.21	1.27	2.13	2.34	3.58	6.20	8.70	11.60	14.10	16.69	19.44	21.93
Tussenafstanden	2.49	2.06	3.39	3.65	2.00	1.96	3.37	1.24	1.27	0.85	0.98	1.42	1.45	2.62	2.51	2.90	2.50	2.59	2.75	2.49						

Aangeduide kruinbreedtes zijn indicatief.

Opgemeten in: 2006

Opgemeten volgens bestek: L 2005 S 0005 X