

O8250 LEMBEEKSE ISABELLASTROOM)
(VHAG: 2848)
ASSENEDE

Dwarsprofiel_90


DWARSPROFIELPLAN

Aangeduide kruinbreedtes zijn indicatief.

Opgemeten in: 2006

Opgemeten volgens bestek: L 2005 S 0005 X

LEGENDE

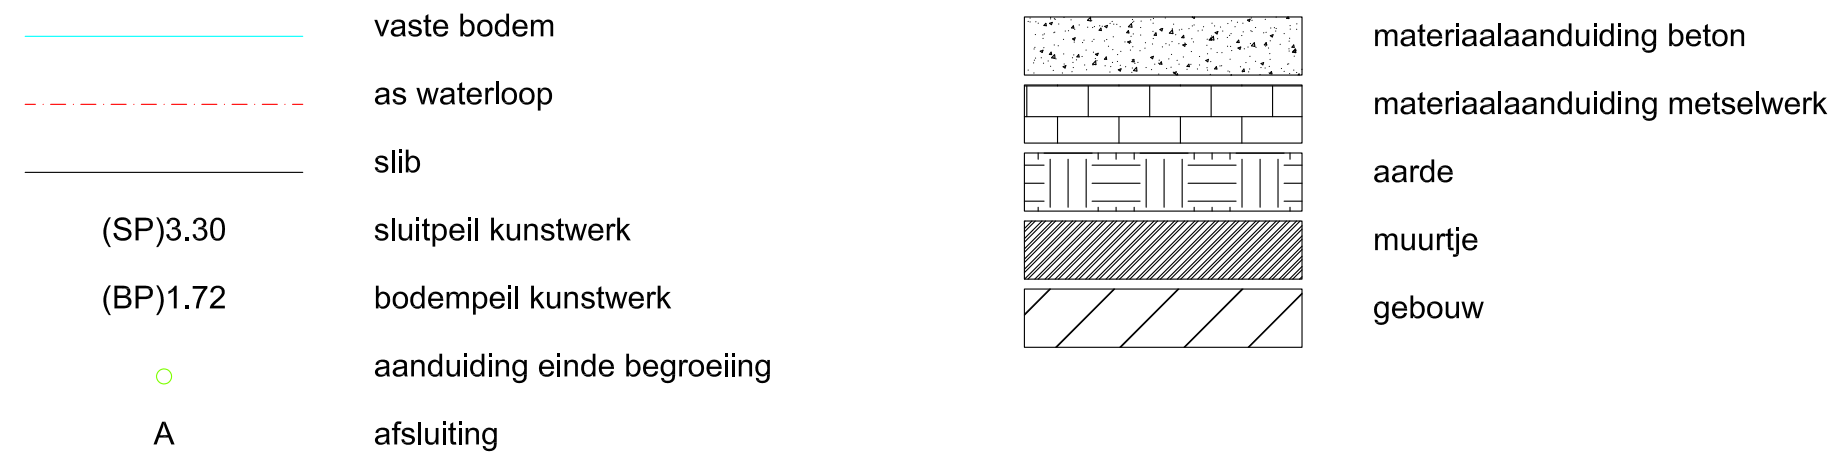

90

VV : 0.00m

Hoogtepeilen vaste grond	3.75	3.74	3.72	3.70	3.68	3.70	3.66	3.66	3.44	3.19	2.09	2.04	1.98	1.93	2.03	2.73	3.35	3.48	3.42	3.46	3.45	3.44	3.53	3.53		
Hoogtepeilen slibbodem												2.04	1.93	1.93	2.03											
Gecumuleerde afstand vanaf de as	22.40	19.60	17.15	14.59	12.29	9.62	6.84	3.14	2.22	1.87	0.89	0.42	0.28	0.13	0.46	1.25	1.90	3.27	6.78	10.26	12.09	12.60	13.14	16.23	19.33	22.05
Tussenaafstanden	2.80	2.45	2.56	2.29	2.67	2.78	3.70	0.92	1.33	1.49	1.12	2.02	3.51	3.48	1.83	1.04	3.09	3.11	2.72							