

O8280 ISABELLA WATERING (VHAG: 2826)
ASSENEDE

Dwarsprofiel_274



DWARSPROFIELPLAN

Aangeduide kruinbreedtes zijn indicatief

Opgemeten in: 2006

Opgemeten volgens bestek: L 2005 S 0005 X

LEGENDE

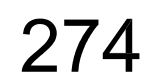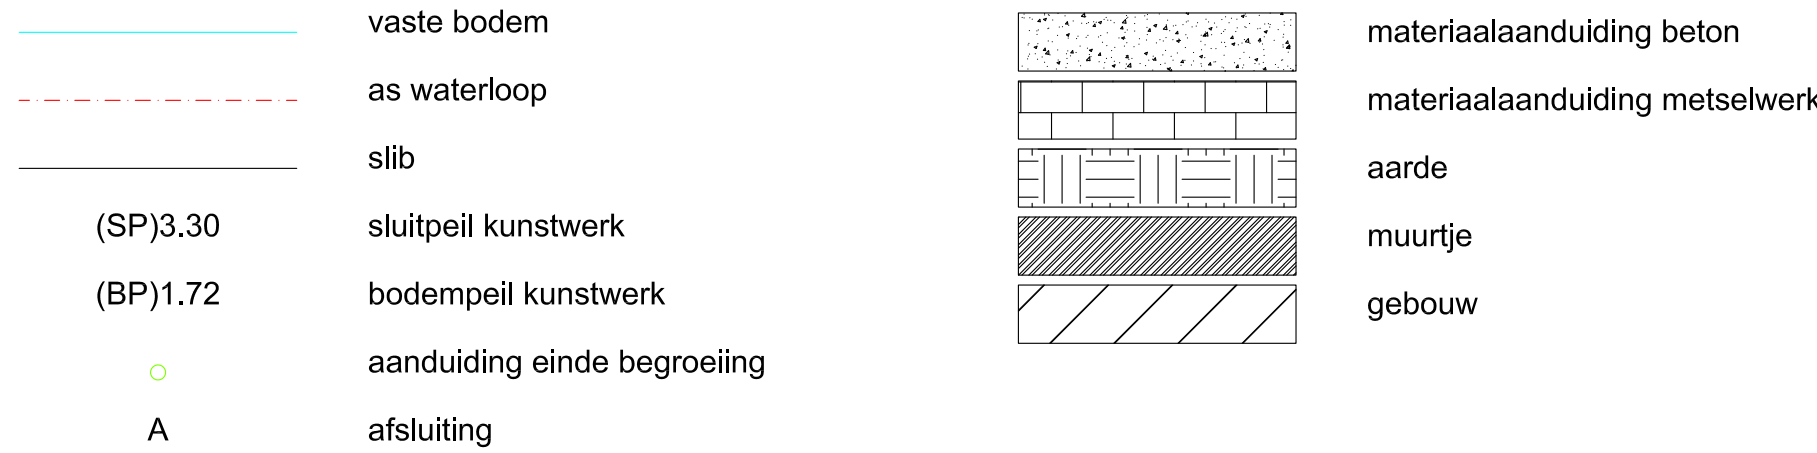

VV : 0.00m

Hoogtepeilen vaste grond	3.61	3.65	3.70	3.67	3.70	3.73	3.74	3.71	3.66	3.54	3.54	3.45	2.85	1.95	1.87	1.55	1.40	1.31	1.31	1.42	1.42	1.47	1.60	1.47	1.62	2.05	3.07	3.32	3.38	3.49	3.52	3.56	3.57	3.56	3.67	3.74	3.93	3.81	3.83	3.74	3.73
Hoogtepeilen slibbodem															1.87	1.61	1.52	1.42	1.42	1.47	1.60	1.76	1.88																		
Gecumuleerde afstand vanaf de as	27.92	25.87	23.20	20.94	18.76	16.29	14.15	11.93	9.58	7.10	5.04	4.48	3.69	2.78	2.67	2.59	1.86	0.63	0.05	1.07	2.08	2.74	2.15	4.03	4.93	5.49	7.44	9.17	11.43	13.48	14.12	14.91	16.27	18.20	20.14	20.60	23.14	25.97			
Tussenaafstanden		2.05	2.67	2.27	2.17	2.47	2.14	2.22	2.35	2.47	2.07	1.34	0.91	0.91	1.04	1.23	1.70	1.01	1.33	1.28	0.91	2.50	1.73	2.26	2.05	1.42	1.36	1.93	1.94	3.00	2.83										