


DWARSPROFIELPLAN



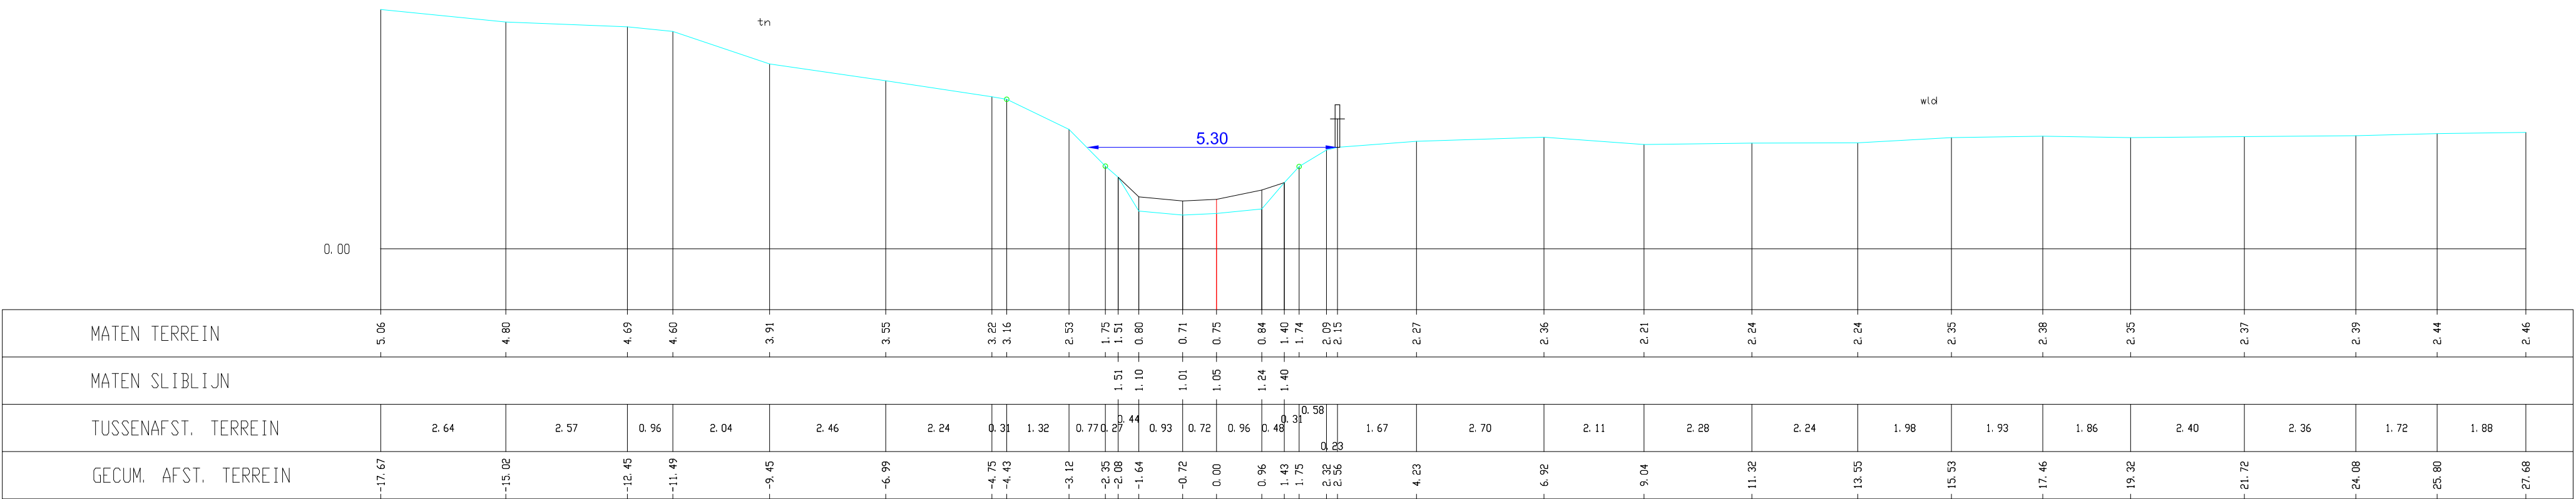

Roeselarekreek 02949/08375, Dwarsprofiel 087