

OS005 WATERLOOP ZONDER NAAM

(VHAG: 4121)

BEVEREN

Dwarsprofiel_84


DWARSPROFIELPLAN

Kruinbreedtes zijn indicatief.

Opgemeten in: april 2017

Opgemeten volgens bestek: M-05-001

LEGENDE

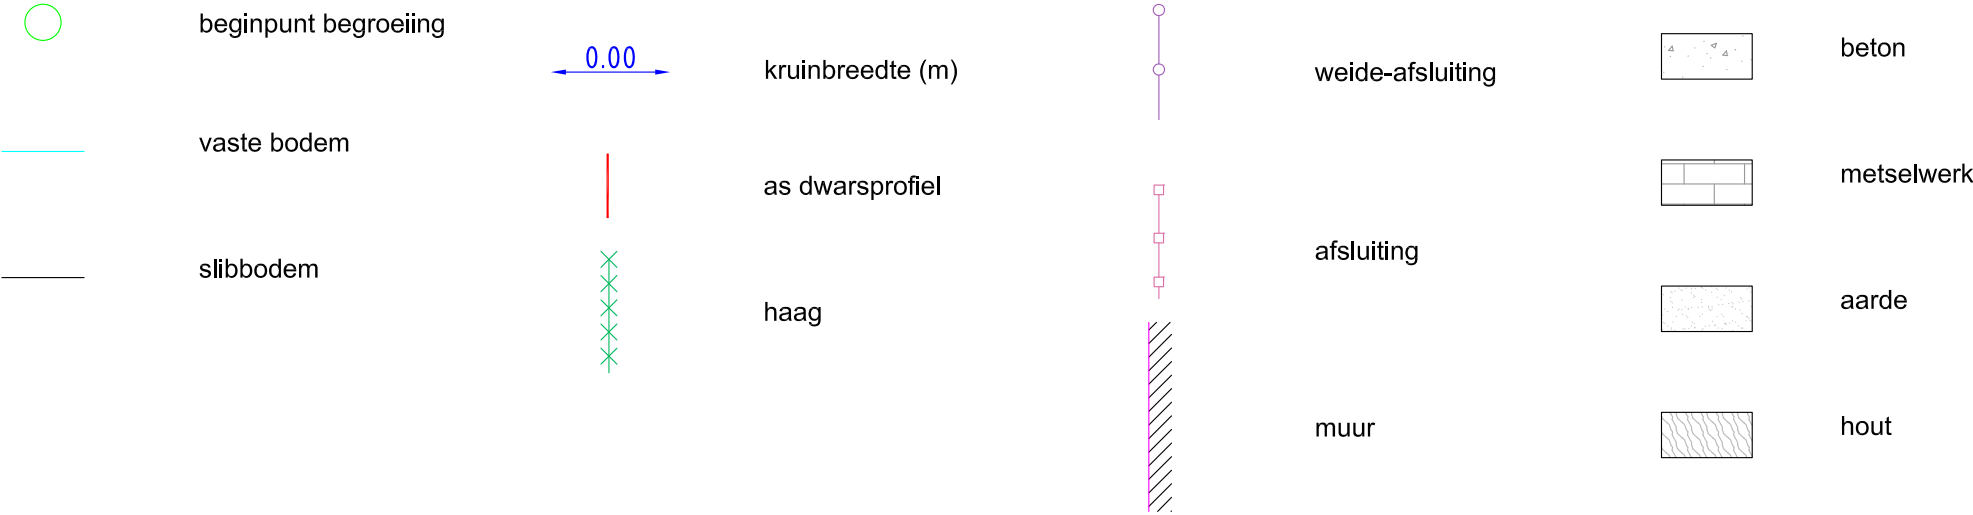

DWARSPROFIEL 84

Km 2648.32m
Hsch 1/100
Lsch 1/100
Vvlak 8.00 T.A.W

VASTE BODEMPEIL	12.35	12.46	12.19	12.11	12.14	11.90	11.80	11.94	11.94	11.94	11.94	11.94	11.94	11.94	11.94	11.94	12.04	12.16
SLIB BODEMPEIL						11.94	11.94	11.94	11.94	11.94	11.94	11.94	11.94	11.94	11.94	11.94		
TUSSENAFSTAND		5.03	1.35	2.66	2.42	0.30	0.24	0.41	0.25	0.40	0.29	1.03	2.22					
KUMULAFSTAND	-12.85	-7.82	-6.47	-3.81		-1.39	-1.09	-0.68	-0.43	-0.03	0.76	1.05	2.08					4.30