

OS011 BARBIERBEEK (VHAG: 3109)

KRUIBEKE/TEMSE


Dwarsprofiel\_107

DWARSPROFIELPLAN

Aangeduide kruinbreedtes zijn indicatief.

Opgemeten in: 2001

Opgemeten volgens bestek: onbekend

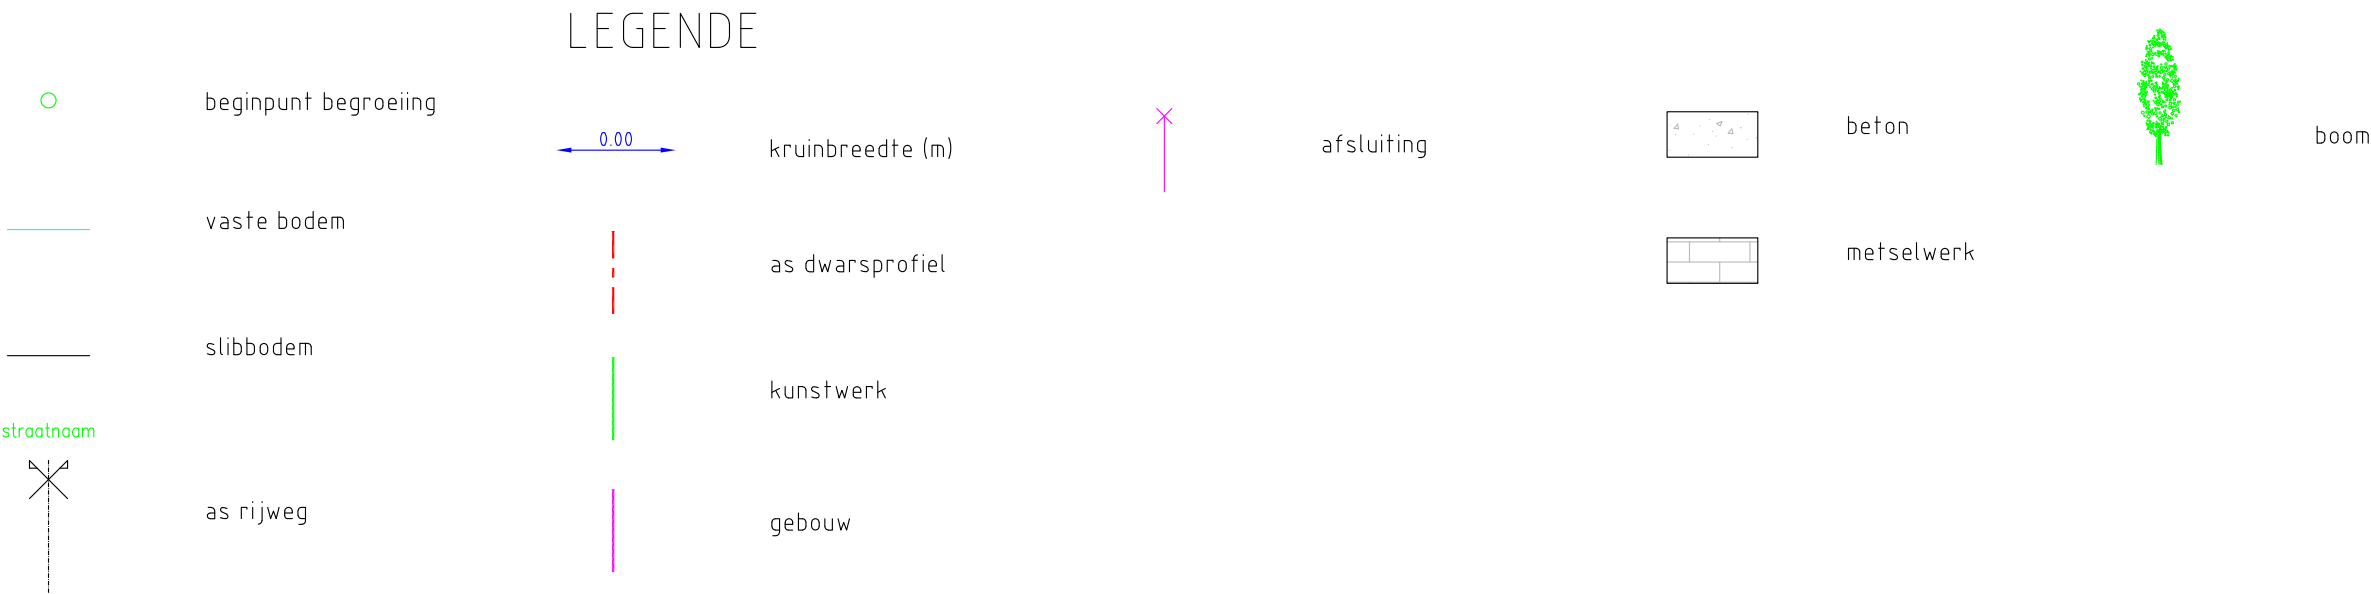

DWARSPROFIEL

107

Hsch 1/100  
Lsch 1/100  
Vvlak 1.00 T.A.W.

|               |      
|---------------|------|------|------|-------|-------|-------|-------|-------|-------|-------|-------|-------|-------|-------|-------|-------|-------|-------|-------|------|
| BODEMPEIL     | 5.99 | 6.05 | 6.07 | 6.05  | 5.88  | 3.17  | 1.96  | 1.53  | 1.21  | 1.80  | 2.97  | 4.23  | 5.19  | 5.86  | 6.18  | 6.25  | 6.27  | 6.25  |       |      |
| SLIBBODEM     |      |      |      |       |       |       | 1.96  |       | 1.21  |       |       |       |       |       |       |       |       |       |       |      |
| CUMULAFSTAND  | 0.00 | 4.27 | 8.46 | 12.09 | 14.57 | 18.99 | 20.22 | 21.27 | 22.24 | 22.33 | 24.65 | 25.54 | 27.30 | 28.78 | 30.30 | 32.25 | 35.73 | 38.09 | 41.89 |      |
| TUSSENAFSTAND |      | 4.27 | 4.19 | 3.63  | 2.48  | 4.42  | 1.23  | 1.05  | 0.97  | 0.09  | 2.32  | 0.89  | 1.76  | 1.48  | 1.52  | 1.95  | 3.48  | 2.36  | 3.80  | 5.00 |

KW 3109\_001